
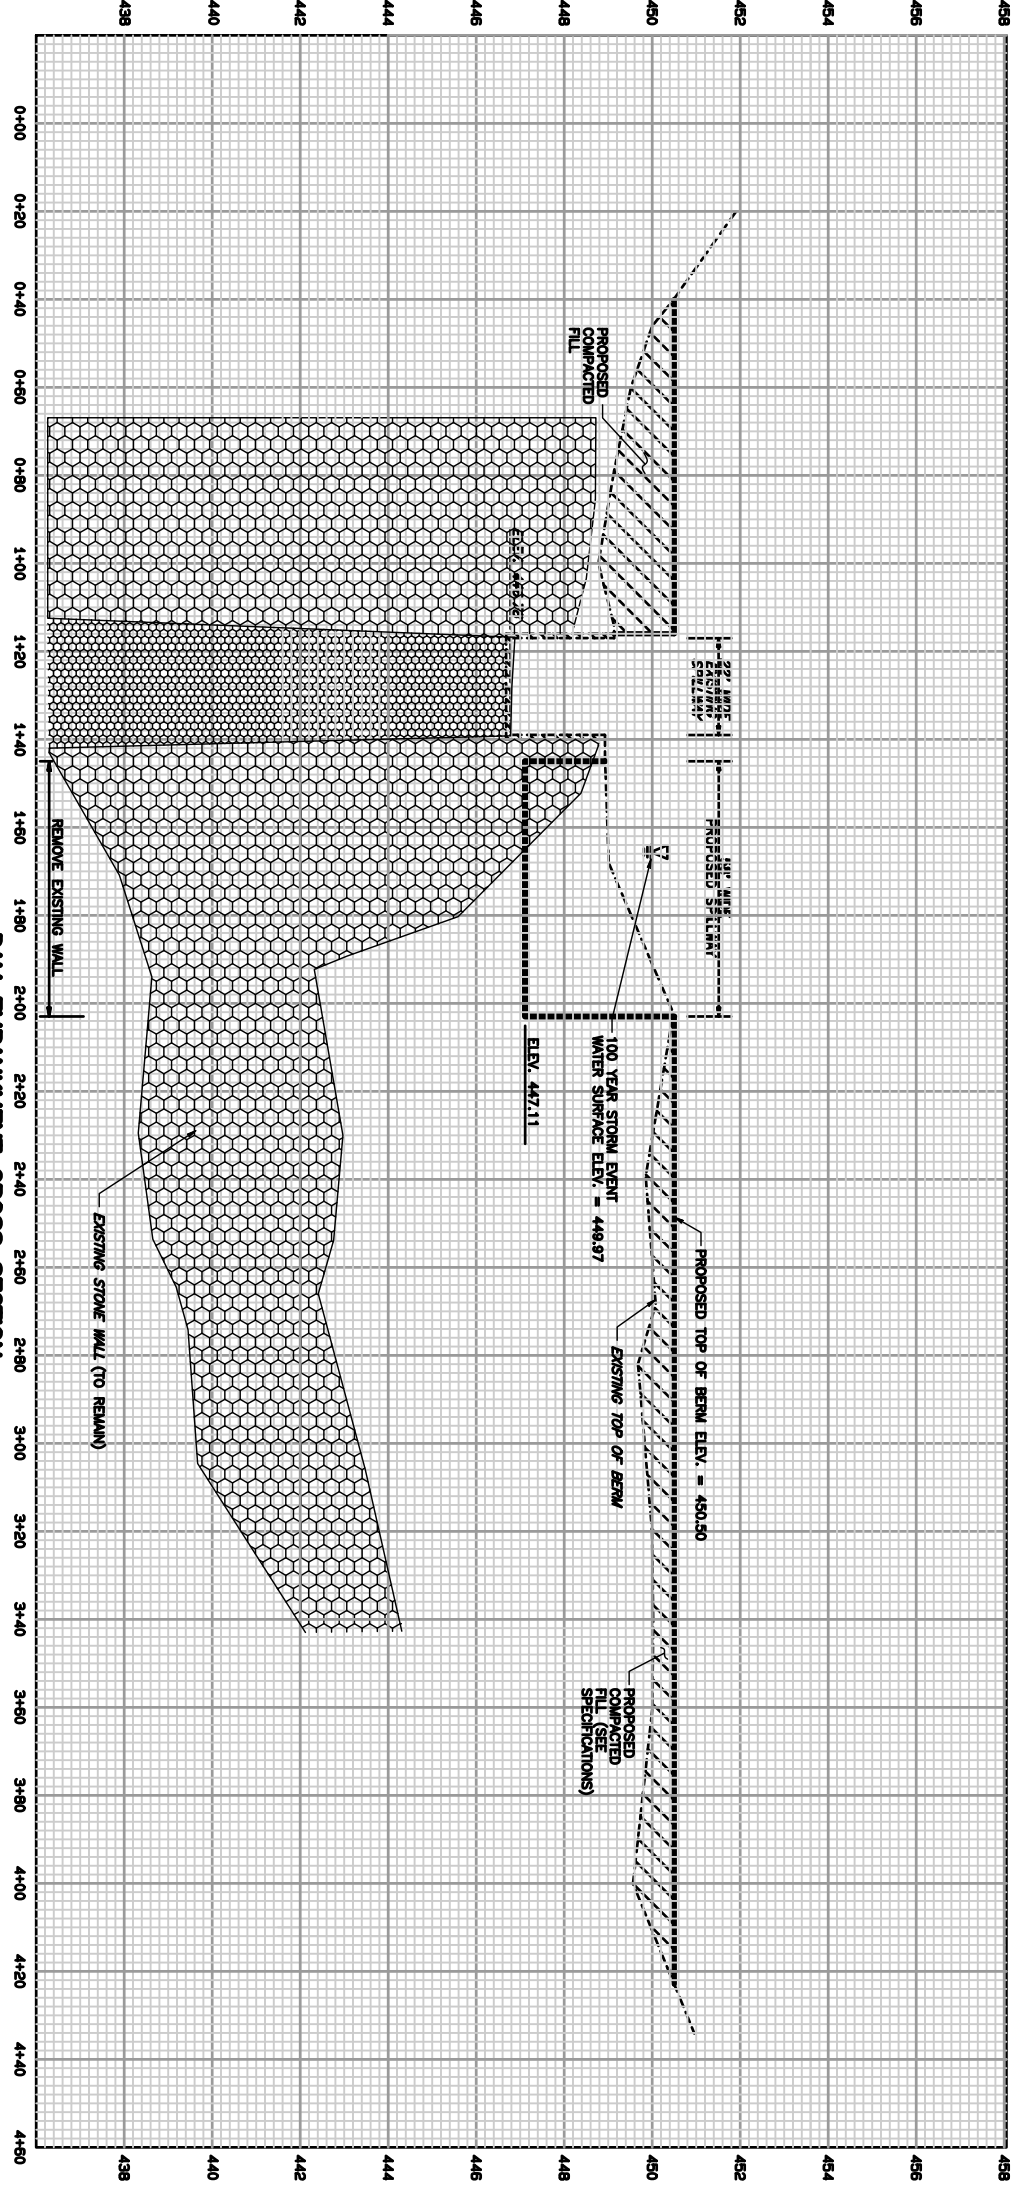


HERSHEY'S MILL POND

53-21-130.1
EAST GOSHEN TOWNSHIP
DB Y-54 PG 3

PROJECT BENCH MARK
SOUTHEAST CORNER OF SPILLWAY
ELEV. 446.78 (NAVD88)

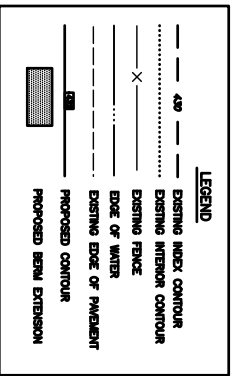

DAM EMBANKMENT CROSS SECTION

SCALE H 1"=20'

CONSTRUCTION IMPROVEMENT PLAN

RESTORATION PLAN

HERSHEY'S MILL DAM

EAST GOSHEN TOWNSHIP
Edward B. Walsh & Associates, Inc.
CIVIL ENGINEERS & SURVEYORS
126 Doughty Forge Road, 19341
Goshen, PA 17033-0060
Phone (610) 965-0989

CHESTER COUNTY, PA
Project- 3550
Scale- 1"=20'
Drawn- SAJ
Checked- ALB
Date- 2 OF 5
Rev- 000