
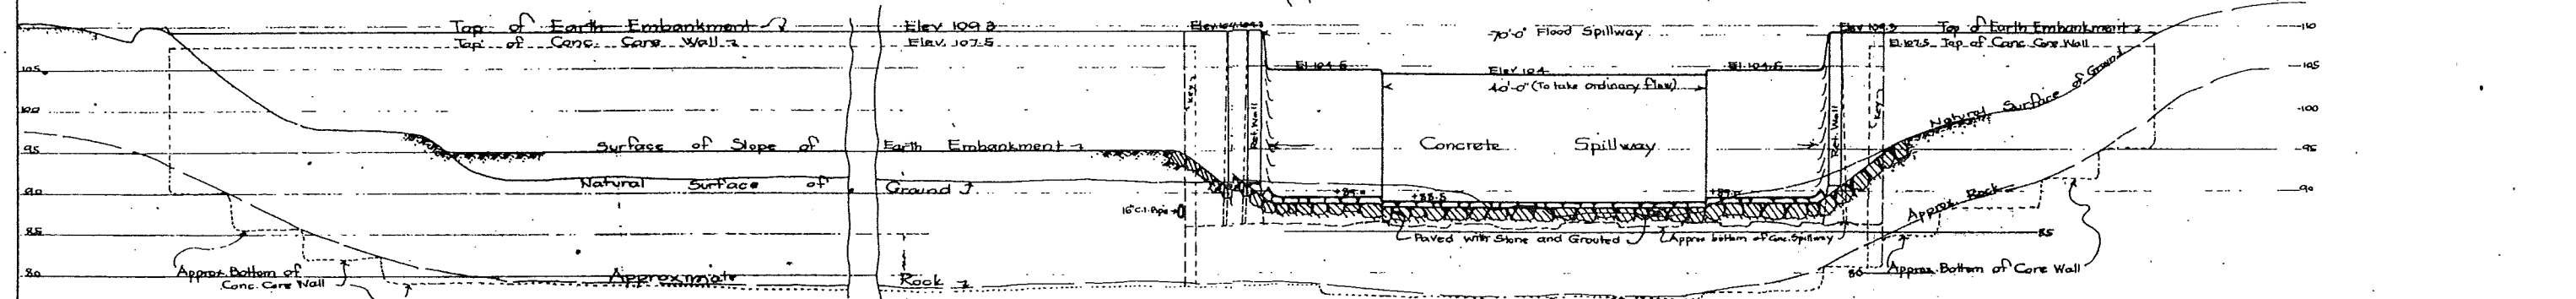
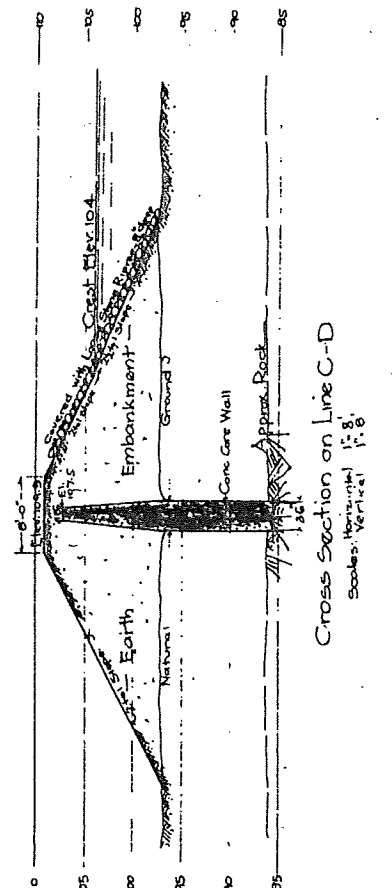



- — — — — Drainage Area
- - - - - Sub-Drainage Area
- — — — — Stream
- 9 Stream Station Identification

DRAINAGE AREA MAP  
SCALE: 1" = 1 MILE


MILLTOWN DAM  
PA-00218  
PLATE D-I

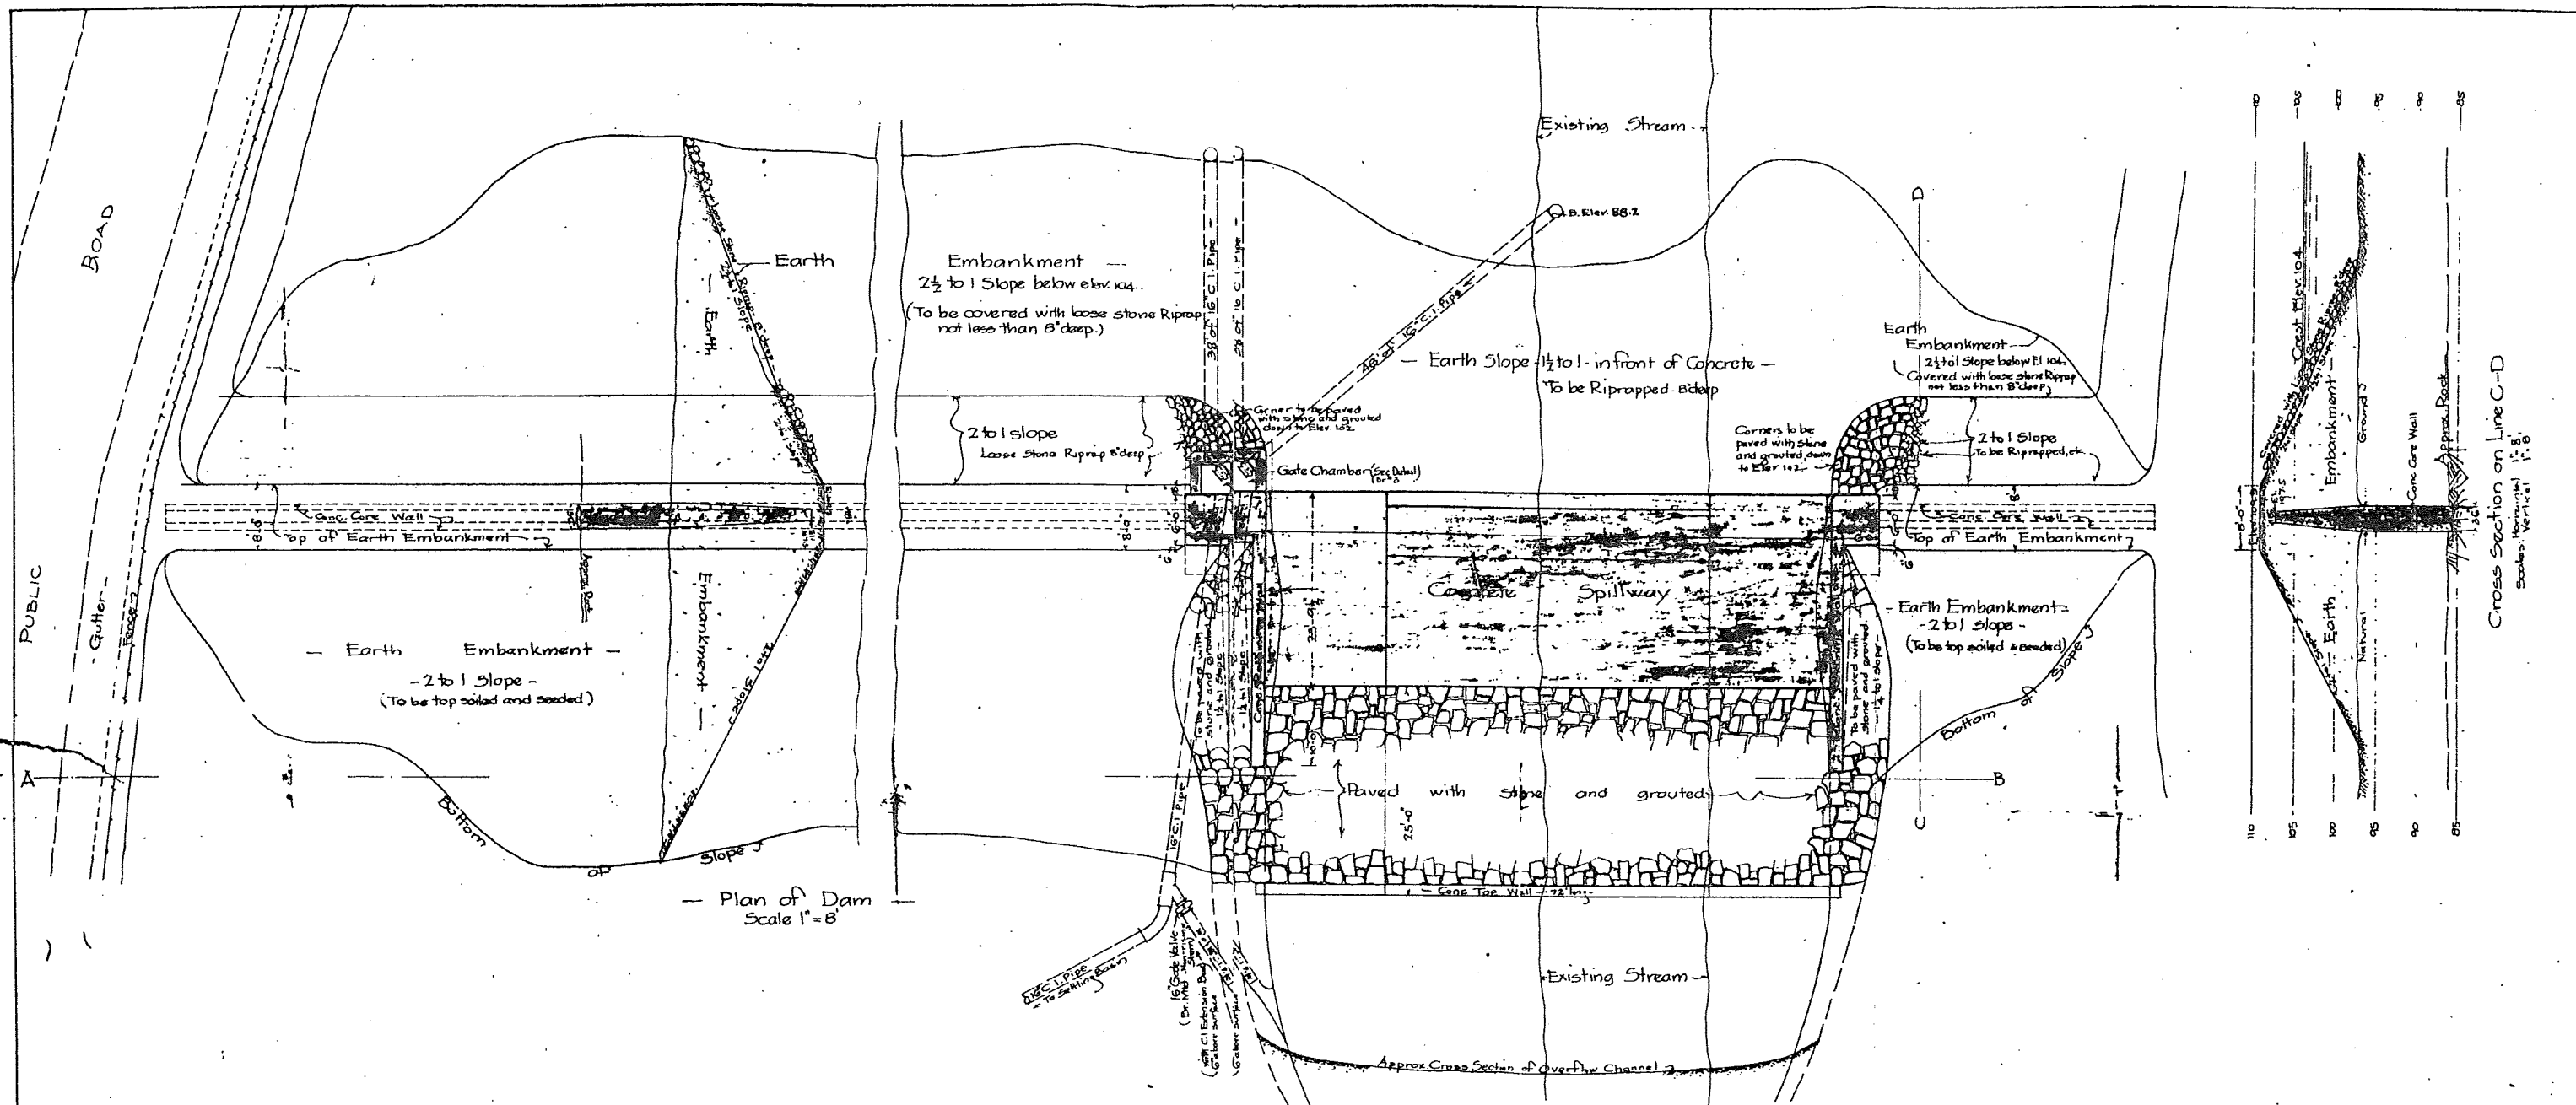


PROPOSED STORAGE RESERVOIR  
FOR WATER SUPPLY SYSTEM OF  
BOROUGH OF WEST CHESTER,  
AT MILLTOWN PUMPING STATION,  
EAST GOSHEN TOWNSHIP,  
CHESTER COUNTY, PA.

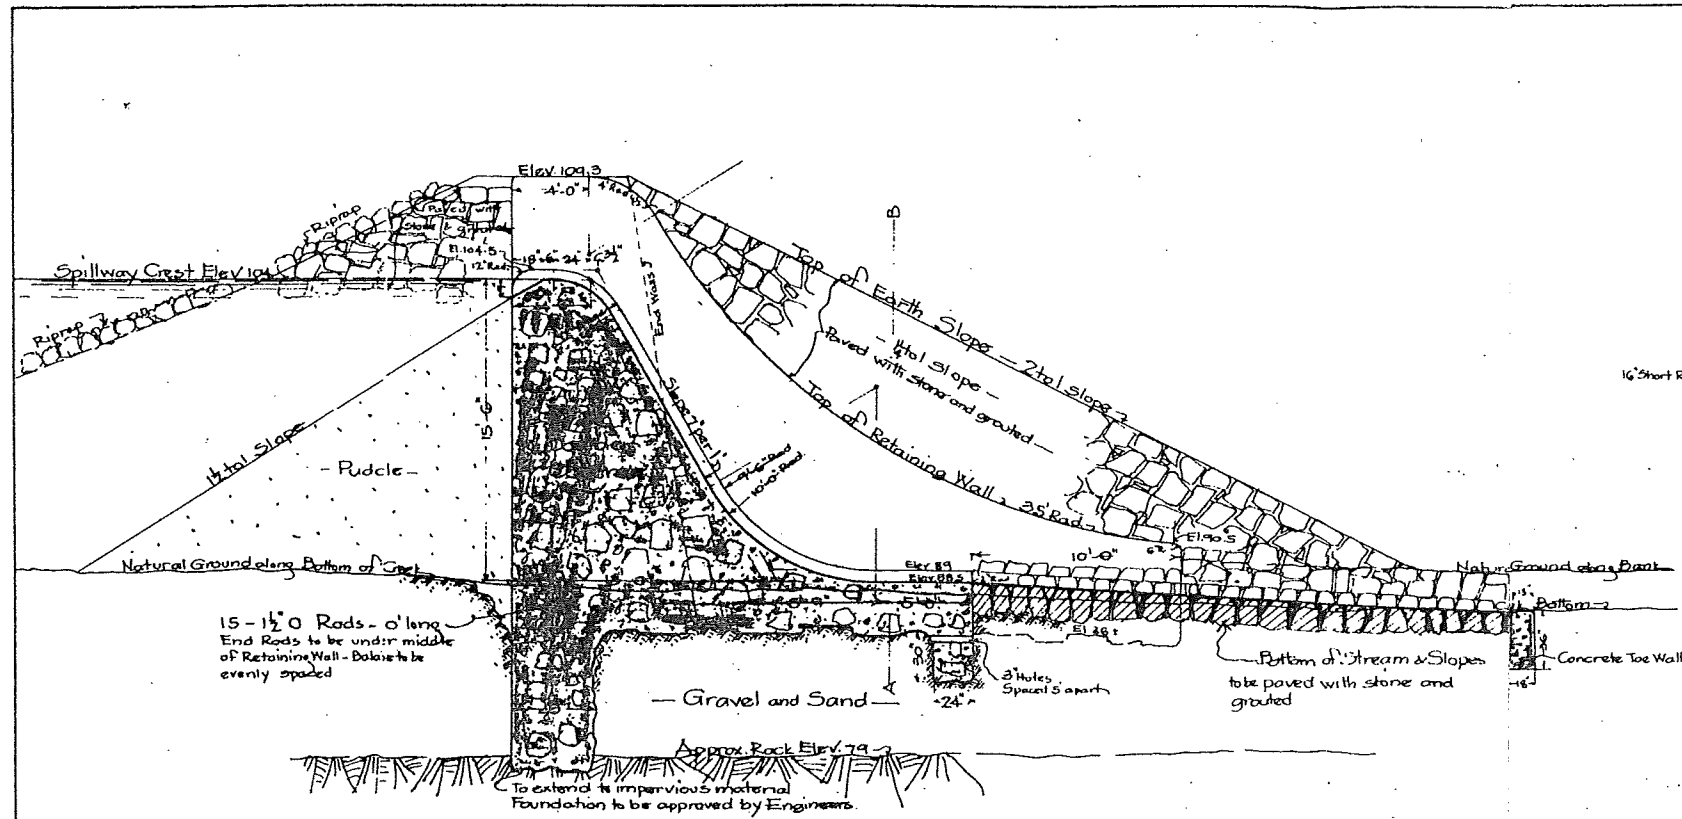


— Cross Section of Concrete Spillway —  
(along Center Line looking east)  
Scale: 1/4"

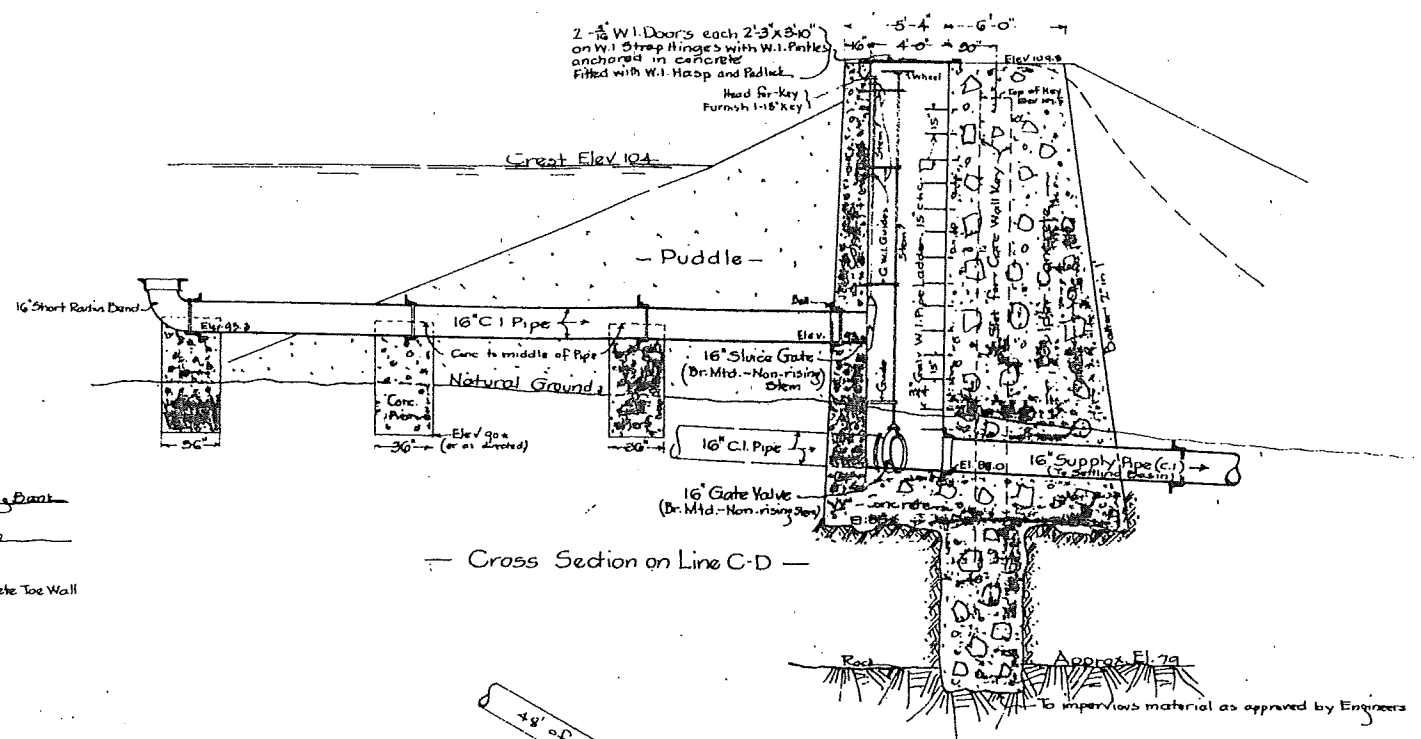


— Cross Section on Line C-D —

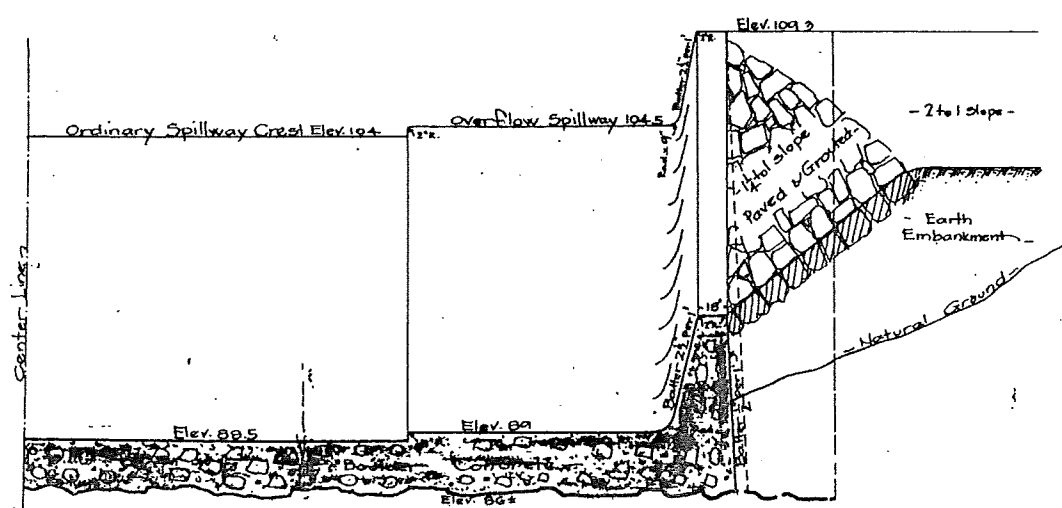


— Cross Section through Retaining Wall —  
1/2 Section on Line A-B  
Scale: 1/4"

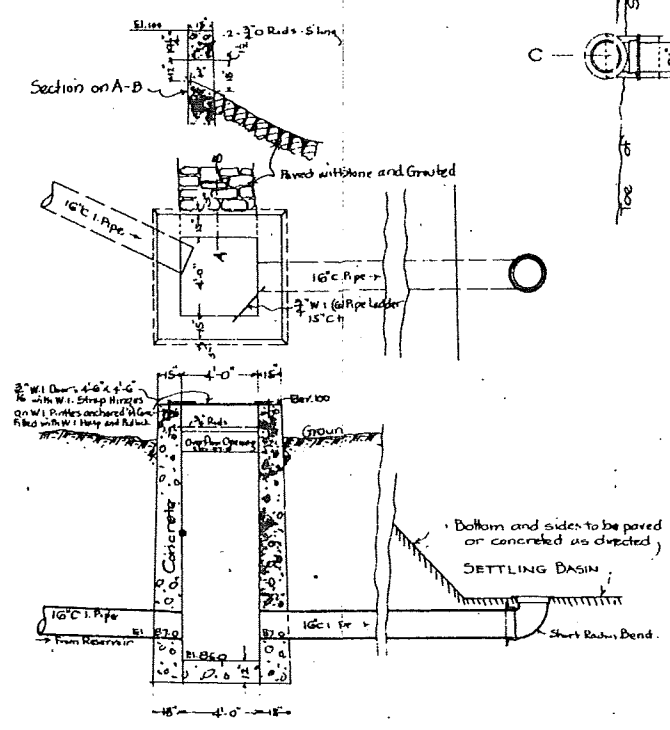

— 1/4 Detail of New Over-Flow Chamber —

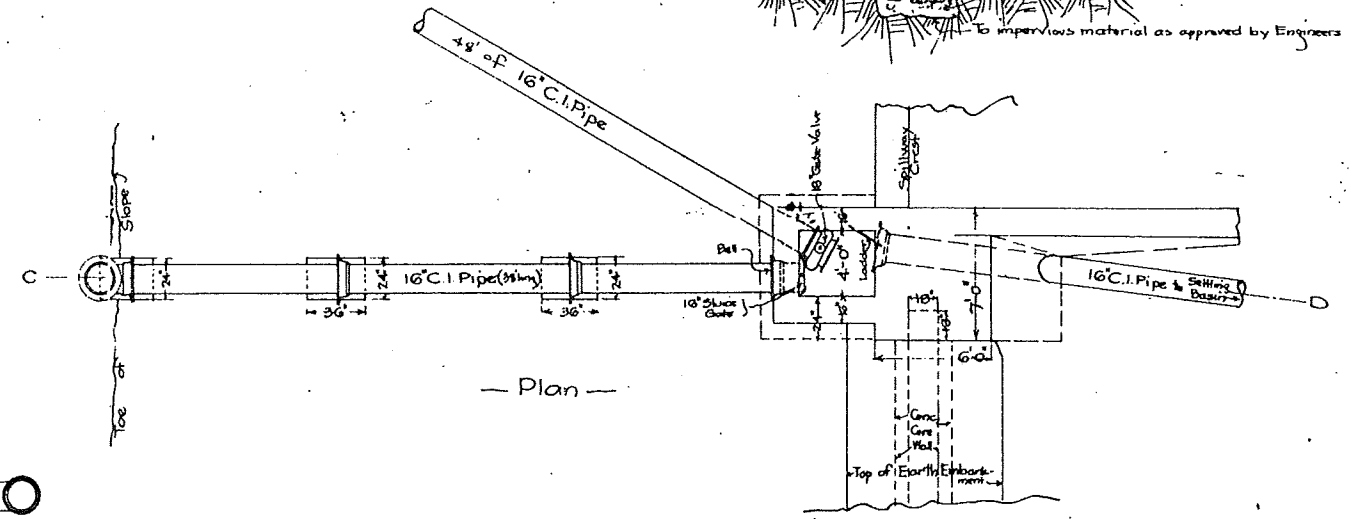

— Detail of Gate Chamber —  
Scale: 1/4"

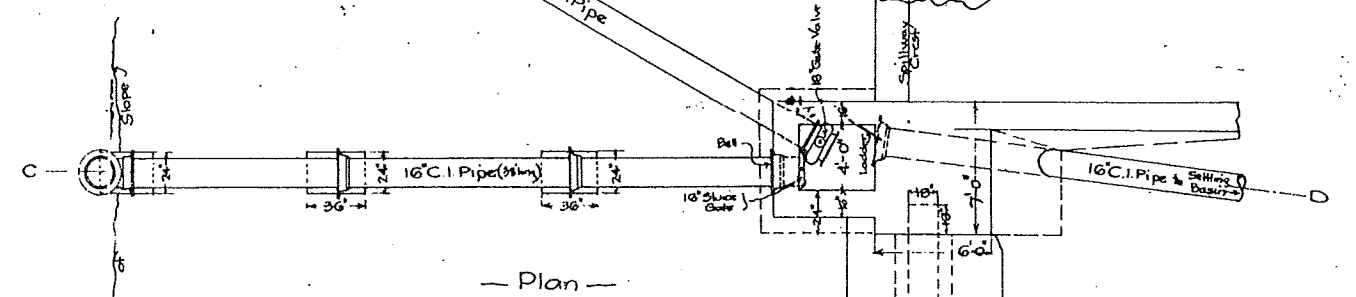

— Plan —

PROPOSED STORAGE RESERVOIR  
FOR WATER SUPPLY SYSTEM OF  
BOROUGH OF WEST CHESTER,  
AT MILLTOWN PUMPING STATION,  
EAST GOSHEN TOWNSHIP,  
CHESTER COUNTY, PA