LPS - 8 (11/13)

FEDERAL PROJECT NO.			
PROJECT NAME/ROUTE	Paoli Pike Shared Use Path Segments C, D, & E/SR 2014		
COUNTY	Chester		
MUNICIPALITY	East Goshen Township		
PARCEL NO.	UPI # 53-4-2 (P/O)		
CLAIM NO.			
CLAIMANT	Sunoco, LLC		

AGREEMENT OF SALE (Easement)

Made on	, 2019 1	by Sunoco	, LLC,	the ow	ner o	f property	affected	by the
construction or improvement of the	above r	nentioned	Route,	their	heirs,	executors,	adminis	trators,
successors and/or assigns, hereinafter,	whether	singular o	r plural	l, called	the S	SELLER, a	nd East (Goshen
Township hereinafter called the PURC	HASER,							

WITNESSETH:

WHEREAS the PURCHASER intends to record a plan in the Recorder of Deeds Office of the aforesaid County indicating its authorization to condemn property for the above highway from the aforesaid property; and

WHEREAS the parties hereto have agreed that, in lieu of condemnation, the SELLER will convey to the PURCHASER a Sidewalk Easement, a Traffic Signal Easement, a Temporary Construction Easement and other estate(s) as designated, if any, from the property or portion thereof required by the PURCHASER.

NOW, THEREFORE, in consideration of the sum of Fifteen Thousand Three Hundred (\$15,300.00) Dollars and other good and valuable consideration, the SELLER hereby agrees to sell and convey to the PURCHASER and the PURCHASER agrees to purchase a Sidewalk Easement and such other estate(s), if any, as designated on the plot plan attached hereto and made a part hereof and set forth below.

NOW, THEREFORE, in consideration of the sum of Six Thousand Seven Hundred (\$6,700.00) Dollars and other good and valuable consideration, the SELLER hereby agrees to sell and convey to the PURCHASER and the PURCHASER agrees to purchase a Traffic Signal Easement and such other estate(s), if any, as designated on the plot plan attached hereto and made a part hereof and set forth below.

NOW, THEREFORE, in consideration of the sum of Six Thousand Eight Hundred (\$6,800.00) Dollars and other good and valuable consideration, the SELLER hereby agrees to sell and convey to the PURCHASER and the PURCHASER agrees to purchase a Temporary Construction Easement and such other estate(s), if any, as designated on the plot plan attached hereto and made a part hereof and set forth below.

BEING a portion of the property conveyed or devised to the SELLER by Sunoco, Inc. of Philadelphia, Pennsylvania dated October 29, 2014 and recorded in the Chester County Recorder of Deeds in Deed Book 9064 at Page 732. This conveyance contains 0.093 acres (4,050 sq. ft.) for the Sidewalk Easement, 0.015 acres (652 sq. ft.) for the Traffic Signal Easement and 0.054 acres (2,338 sq.

LPS – 8 (2/13)	_	Sunoco, LLC		Page 2 of 3
, ,	Claim Number	Claimant	Date	

ft.) for the Temporary Construction Easement, and is identified on PURCHASER plans as Parcel 8, together with the improvements, hereditaments and appurtenances to the said easements, except those which may be agreed below to be retained by the SELLER, free and clear of all liens, charges, delinquent taxes and assessments, and of all leases, agreements and other encumbrances which the SELLER has the right to terminate or remove. The SELLER will assign to the PURCHASER all of the SELLER'S right, title and interest in those leases, agreements, and other encumbrances which cannot be terminated or removed. The SELLER will warrant GENERALLY the property interest to be conveyed.

Reserving, however, to the GRANTOR the right to deep mine minerals and remove gas and oil within the areas hereunder acquired from a minimum depth to be determined by the PURCHASER, from mine shafts or by means of wells located off the right-of-way.

All expenses of examination of the title and of preparation and recording of the deed shall be paid by the PURCHASER. Payment of the purchase price shall be made within ninety (90) days of the date of this agreement.

From and after the execution of this instrument, the PURCHASER, its agents and contractors, shall have the right to enter upon the premises to be conveyed for making studies, tests, soundings, and appraisals.

The SELLER does further remise, release, quitclaim and forever discharge the PURCHASER or any agency or political subdivision thereof or its or their employees or representatives of and from all suits, damages, claims and demands which the SELLER might otherwise have been entitled to assert under the provisions of the Eminent Domain Code, 26 Pa.C.S. § 101 et seq., for or on account of this conveyance and any injury to or destruction of the aforesaid property of the SELLER through or by reason of the aforesaid highway construction or improvement, except damages, if any, under Section 710 (Limited Reimbursement of Appraisal, Attorney and Engineering Fees) and Section 711 (Payment on Account of Increased Mortgage Costs) of the Eminent Domain Code; provided, however, that if relocation of a residence or business or farm operation is involved, this release shall likewise not apply to damages, if any, under Section 902 (Moving Expenses) and/or Section 903 and/or 904 (Replacement Housing) of the Eminent Domain Code.

The SELLER does further indemnify the PURCHASER against any claim made by any lessee of the aforesaid property who has not entered into a Settlement Agreement with the PURCHASER.

LPS – 8 (2/13)	Claim Number	Sunoco, LLC Claimant	Date Page 3 of 3
The Parties ha	ve executed or caused to be exe	ecuted these preser	nts, intending to be legally bound thereby.
INDIVIDU	JALS		ENTITIES* SELLER:
			Sunoco, LLC
		By:	
		By:	
		_	*Use this block for a corporation, partnership, LLC, government entity, school district, church, trust, club, association, POA, attorney-in-fact, executor, administrator or any other entity.
			PURCHASER:
			East Goshen Township
		Ву:	Janet L. Emanuel, Chairwoman, Board of Supervisors

Prepared By: McMahon Associates, Inc.

840 Springdale Drive Exton, PA 19341

Return To: McMahon Associates, Inc.

840 Springdale Drive Exton, PA 19341

Site Location: 1431 Paoli Pike, West Chester, PA 19380

LPS - 12 (11/13)

FEDERAL PROJECT NO.	
PROJECT NAME/ROUTE	Paoli Pike Shared Use Path Segments C, D & E/ SR 2014
COUNTY	Chester
MUNICIPALITY	East Goshen
PARCEL NO.	UPI # 53-4-2 (P/O)
CLAIM NO.	
CLAIMANT	Sunoco, LLC

DEED OF EASEMENT

THIS INDENTURE, made by Sunoco, LLC owner(s) of property affected by the construction or improvement of the above mentioned Route, their heirs, executors, administrators, successors, and/or assigns, hereinafter, whether singular or plural, called the GRANTOR, and the East Goshen Township, hereinafter called the GRANTEE,

WITNESSETH:

WHEREAS the GRANTEE intends to record a plan in the Recorder of Deeds Office of the aforesaid County indicating its authorization to condemn property for the above highway from the aforesaid property; and

WHEREAS the parties hereto have agreed that, in lieu of condemnation, the GRANTOR will convey to the GRANTEE a traffic signal easement and other estate(s) as designated, if any, from the property or portion thereof required by the GRANTEE,

NOW, THEREFORE, in consideration of the sum of One Dollar (\$1.00) and other good and valuable consideration, the GRANTOR does hereby grant and convey to the GRANTEE a traffic signal easement and such other estate(s), if any, as designated on the plot plan attached hereto and made a part hereof and set forth below.

BEING all or a portion of the same property conveyed or devised to the GRANTOR by Sunoco, Inc. (R&M) of Philadelphia, Pennsylvania, dated October 29, 2014 and recorded in Chester County Courthouse, Deed Book 9046, Page 732. This conveyance contains 0.015 Acres (652 sq. ft.) and is identified on GRANTEE plans as Parcel 8, together with the improvements, hereditaments and appurtenances thereto and the GRANTOR warrants GENERALLY the property hereby conveyed.

LPS - 12 (2/13)		Sunoco, LLC		Page 2 of 3
,	Claim Number	Claimant	Date	

Reserving, however, to the GRANTOR the right to deep mine minerals and remove gas and oil within the areas hereunder acquired from a minimum depth to be determined by the GRANTEE, from mine shafts or by means of wells located off the right-of-way.

The GRANTOR does further remise, release, quitclaim and forever discharge the GRANTEE or any agency or political subdivision thereof or its or their employees or representatives of and from all suits, damages, claims and demands which the GRANTOR might otherwise have been entitled to assert under the provisions of the Eminent Domain Code, 26 Pa.C.S. § 101 et seq., for or on account of this conveyance and any injury to or destruction of the aforesaid property of the GRANTOR through or by reason of the aforesaid highway construction or improvement, except damages, if any, under Section 710 (Limited Reimbursement of Appraisal, Attorney and Engineering Fees) and Section 711 (Payment on Account of Increased Mortgage Costs) of the Eminent Domain Code; provided, however, that if relocation of a residence or business or farm operation is involved, this release shall likewise not apply to damages, if any, under Section 902 (Moving Expenses) and/or Section 903 and/or 904 (Replacement Housing) of the Eminent Domain Code.

The GRANTOR does further indemnify the GRANTEE against any claim made by any lessee of the aforesaid property who has not entered into a Settlement Agreement with the GRANTEE.


Certificate of Residence

I hereby certify the Grantee's precise residence to be:

1580 Paoli Pike West Chester, PA 19380

Witness my hand this	_ day of _		,	Management of the Control of the Con
A.	gent for the	Grantee		

	Sunoco LLo Claimant	C Date	Page 3 of 3
The GRANTOR has executed or cause thereby.	d to be	executed these presents, intending to be l	egally bound
INDIVIDUALS		ENTITIES* GRANTOR: Sunoco LLC (Name of Entity) BY: * Use this block for a corporation, parting government entity, school district, or club, association, POA, attorney-in-fa administrator or any other entity	nership, LLC, church, trust,
INDIVIDUAL STATE OF PENNSYLVANIA COUNTY OF		ENTITY STATE OF PENNSYLVANIA COUNTY OF	
On this day of, before me, the undersigned officer, personally appeared, known (or satisfactorily proven) to be the person(s) name(s) subscribed to the within in and acknowledged that executed to instrument for the purposes contained in it. In witness whereof, I hereto set my hand an seal. [Signal]	own to me) whose strument, he d official	On this day of, the officer, personally appeared, who acknowledged to be the [nan and that as such [title], being authorized to executed the foregoing instrument for the purcontained in it by signing on behalf of the enterprise whereof, I hereto set my hand and [Seal]	self[title] of me of entity], do so, rposes tity as[title].

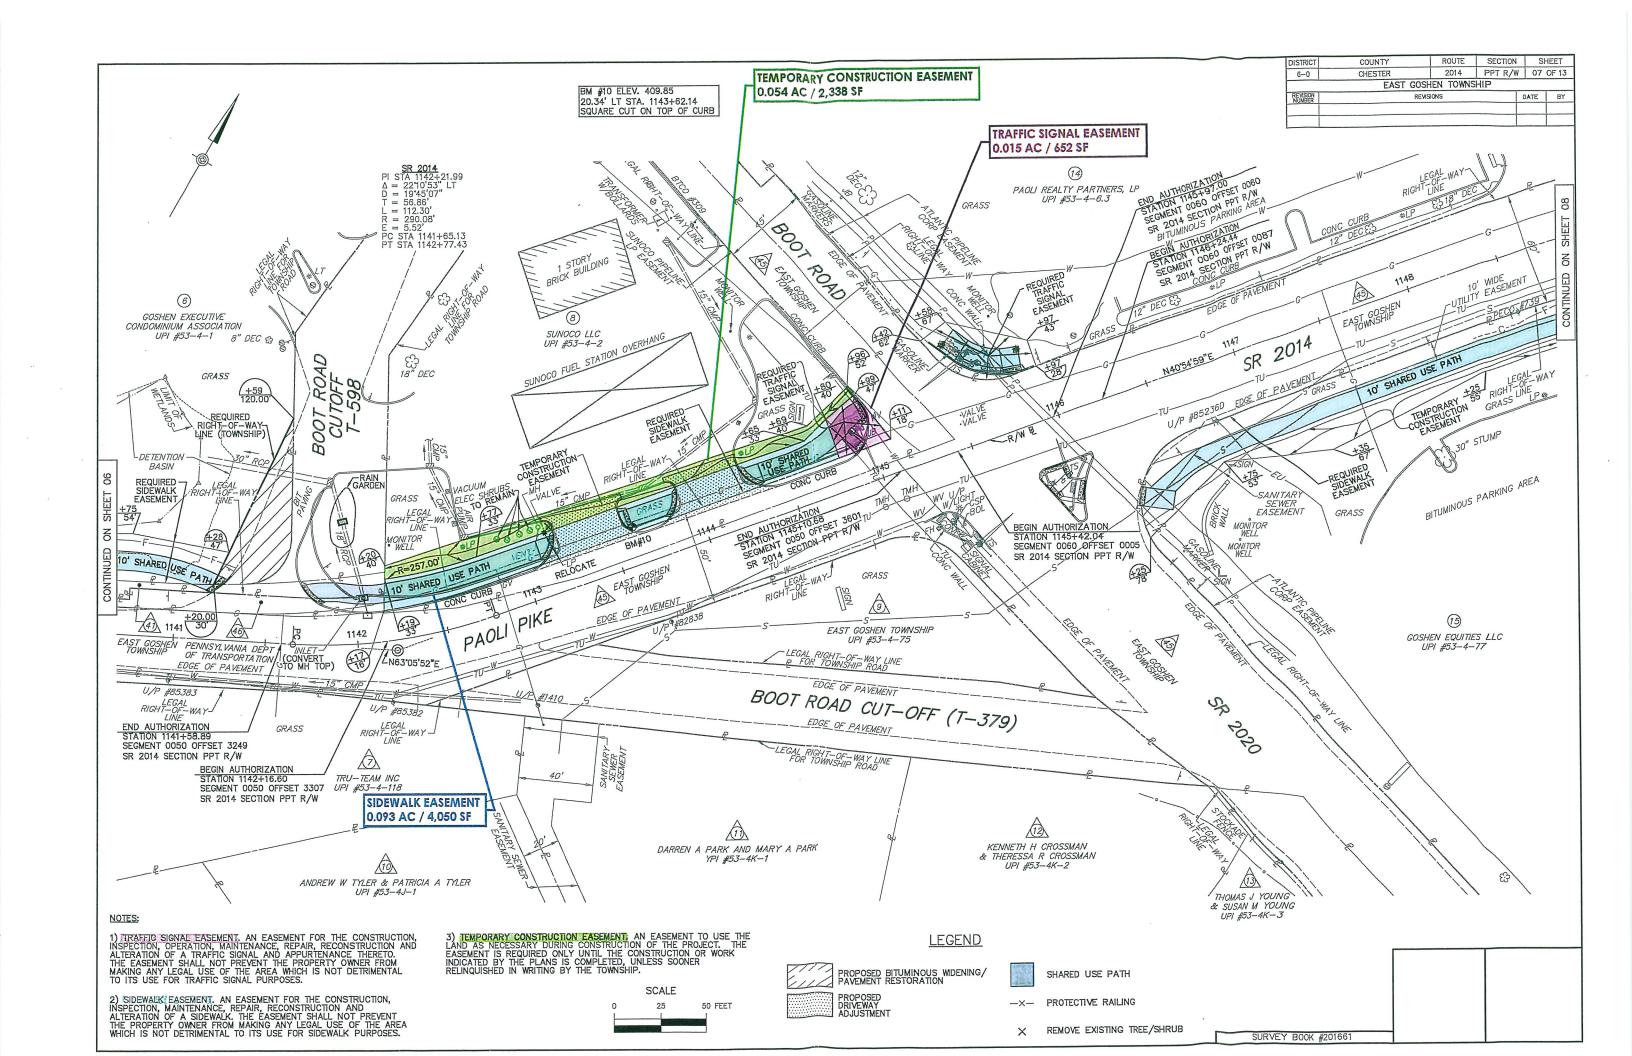

RIGHT-OF-WAY CLAIM INFORMATION EAST GOSHEN TOWNSHIP STATE RTE. 2014 SEC. NO. PPT R/W EAST GOSHEN TOWNSHIP CHESTER PARCEL NO. _SHEET NO. ____4 __ CLAIM NO. PROPERTY OWNER(S) PARSONS 1336, LLC GRANTOR(S) BRANDYWNE OPERATING PARTNERSHIP, L.P. **AREAS** REQUIRED AREA ACRES/SQ FT DEED BOOK ___8834 DEED TRAFFIC SIGNAL EASEMENT 0.031 /1,365 4.157 910 CALCULATED SIDEWALK EASEMENT 0.256/11,173 DATE OF DEED 10/16/2013 ADVERSES TEMP CONST ESMT 0.093/4,057 DATE OF RECORD 10/24/2013 LEGAL R/W 0.000 CONSIDERATION \$1.00 **EFFECTIVE** 4.157 TAX STAMPS TOTAL REQ'D R/W 0.000 VERIFICATION DATE JAN 3, 2017 TOTAL RESIDUE DRAWN BY 4.157 McMahon Asso SCALE 25' RESIDUE LT RESIDUE RT

RIGHT-OF-WAY CLAIM INFORMATION EAST GOSHEN TOWNSHIP						
STATE RTE. 2014 SEC. NO. PPT R/W EAST GOSHEN TOWNSHIP CHESTER COUNTY PARCEL NO. 14 SHEET NO. 6 & 7 CLAIM NO. PROPERTY OWNER(S) PAOLI REALTY PARTNERS, L.P. GRANTOR(S) PAOLI BOOT COMPANY, L.P.						
DEED BOOK 4412 PAGE 1285 DATE OF DEED 08/20/1998 DATE OF RECORD 09/02/1998 CONSIDERATION \$2,000,000,000	AREAS DEED CALCULATED ADVERSES LEGAL R/W EFFECTIVE	0.000 3.000	REQUIRED AREA TRAFFIC SIGNAL EASEME			
TAX STAMPS	TOTAL REQ'D R/W TOTAL RESIDUE RESIDUE LT RESIDUE RT	0.000	VERIFICATION DATE DRAWN BY SCALE 25'	<u>JAN 3, 2017</u> M <u>cMahon Asso</u> c 0 25'		

RIGHT-OF-WAY CLAIM INFORMATION EAST GOSHEN TOWNSHIP						
STATE RTE. 2014 SEC. NO. PPT R/W EAST GOSHEN TOWNSHIP CHESTER COUNTY PARCEL NO. 4 SHEET NO. 4 & 5 CLAIM NO. PROPERTY OWNER(S) PARSONS RENTAL IV GRANTOR(S) COMMUNICATIONS TEST DESIGN, INC.						
DEED BOOK 4538 PAGE 247 DATE OF DEED 3/11/1999 DATE OF RECORD 4/06/1999 CONSIDERATION \$2,500,000.00	AREAS ACRES	REQUIRED AREA SIDEWALK EASEMENT 0.186 / 8.081 0.105 / 4.578				
TAX STAMPS	TOTAL REGID R/W 0.000 TOTAL RESIDUE 4.593 RESIDUE LT RESIDUE RT	VERIFICATION DATE JAN 3, 2017. DRAWN BY McMdhon Assoc SCALE 25' 0 25'				

RIGHT-OF	RIGHT-OF-WAY CLAIM INFORMATION EAST GOSHEN TOWNSHIP							
STATE RTE. 2014 SEC. NO	PPT R/W EAST	GOSHEN TOV	NSHIP CHESTER	COUNTY				
PARCEL NO. 15 PROPERTY OWNER(S) GOSHEN		& 8 CL	AIM NO					
GRANTOR(S) SAFEWAY INC.	EQUITIES, LLC							
	AREAS	ACRES	REQUIRED AREA	ACRES/SQ FT				
DEED BOOK6299	DEED	11.033	SIDEWALK EASEMENT	0.524/22,834				
PAGE1938	CALCULATED		TEMP CONST ESMT	0.632/27,510				
DATE OF DEED 9/22/2004	The state of the s	7.051						
DATE OF RECORD 10/06/2004		0.000						
CONSIDERATION \$4,700,000.00		3.982						
TAX STAMPS	TOTAL REQ'D R/W_		VERIFICATION DATE					
	TOTAL RESIDUE RESIDUE LT	3.982	DRAWN BY SCALE 25'	McMahon Assoc				
	RESIDUE RT		SCALE 25	0 25'				

RIGHT-OF-WAY CLAIM INFORMATION EAST GOSHEN TOWNSHIP						
STATE RTE. 2014 SEC. NO. PPT R/W EAST GOSHEN TOWNSHIP CHESTER COUNTY PARCEL NO. 6 SHEET NO. 5 & 6 CLAIM NO. PROPERTY OWNER(S) GOSHEN EXECUTIVE CONDOMINIUM ASSOCIATION GRANTOR(S) GOSHEN REALY PARTNERS						
DEED BOOK 1238 PAGE 312 DATE OF DEED 8/04/1988 DATE OF RECORD 8/04/1988	AREAS ACRES	REQUIRED AREA ACRES/SQ FT				
TAX STAMPS	TOTAL REQ'D R/W 0.000 TOTAL RESIDUE 6.494 RESIDUE LT RESIDUE RT	VERIFICATION DATE JAN 3, 2017 DRAWN BY McMahon Assoc SCALE 25' 0 25'				

RIGHT-OF-WAY CLAIM INFORMATION EAST GOSHEN TOWNSHIP						
STATE RTE. 2014 SEC. NO. PPT R/W EAST GOSHEN TOWNSHIP CHESTER COUNTY PARCEL NO. 17 SHEET NO. 8 CLAIM NO. PROPERTY OWNER(S) COMMERCE BANK/PENNSYLVANIA, N.A. GRANTOR(S) SAFEWAY INC.						
DEED BOOK 6299 PAGE 1967 DATE OF DEED 9/22/2004 DATE OF RECORD 10/06/2004 CONSIDERATION \$2,100,000.00	AREAS DEED CALCULATED ADVERSES LEGAL R/W EFFECTIVE	0.109 1.935	REQUIRED AREA TRAFFIC SIGNAL EASEME SIDEWALK EASEMENT TEMP CONST ESMT	NT <u>0.032/1,403</u> 		
TAX STAMPS	TOTAL REQ'D R/W		VERIFICATION DATE DRAWN BY SCALE 25'	JAN 3, 2017 M <u>cMahon Asso</u> c 0 25'		

RIGHT-OF-WAY CLAIM INFORMATION EAST GOSHEN TOWNSHIP STATE RTE. 2014 SEC. NO. PPT R/W EAST GOSHEN TOWNSHIP CHESTER PARCEL NO. SHEET NO. 5 & 6 CLAIM NO. PROPERTY OWNER(S) SUNOCO, INC. GRANTOR(S) SUNOCO, LLC. AREAS ACRES REQUIRED AREA ACRES/SQ FT DEED BOOK DEED NONE LISTED TRAFFIC SIGNAL EASEMENT 0.015/652 PAGE 732 CALCULATED 1.156 SIDEWALK EASEMENT 0.093/4.050 DATE OF DEED 10/29/2014 ADVERSES TEMP CONST ESMT 0.054/2,338 DATE OF RECORD 1/16/2015 0.204 LEGAL R/W CONSIDERATION \$10.00 **EFFECTIVE** 0.952 VERIFICATION DATE JAN 3, 2017 TAY STAMPS TOTAL REQ'D R/W 0.000 TOTAL RESIDUE 0.952 DRAWN BY McMahon Assoc RESIDUE LT SCALE 25' RESIDUE RT

RIGHT-OF-WAY CLAIM INFORMATION EAST GOSHEN TOWNSHIP						
STATE RTE. 2014 SEC. NO. PPT R/W EAST GOSHEN TOWNSHIP CHESTER COUNTY PARCEL NO. 23 SHEET NO. 9 CLAIM NO. PROPERTY OWNER(S) WEST CHESTER AREA SCHOOL DISTRICT GRANTOR(S) TOWNSHIP OF EAST GOSHEN						
DEED BOOK 3761 PAGE 447 DATE OF DEED 5/17/1994 DATE OF RECORD 5/25/1994 CONSIDERATION \$1,00	AREAS SQ. FT. DEED 2.896 CALCULATED ADVERSES LEGAL R/W 334 EFFECTIVE 2.562	REQUIRED AREA SQ. FT. SIDEWALK EASEMENT 178 TEMP CONST ESMT 65				
TAX STAMPS	TOTAL REC'D R/W 0 TOTAL RESIDUE 2,562 RESIDUE LT RESIDUE RT	VERIFICATION DATE JAN 3, 2017 DRAWN BY McMahon Ass SCALE 25' 0 2				

DISTRICT	COUNTY	ROUTE	SECTION	S	HEET
6-0	CHESTER	2014	PPT R/W 1		OF 13
	EAST GOSH	IEN TOWNS	HIP		
REVISION NUMBER	REVIS	IONS		DATE	BY
					1

ALL PROPERTIES ARE PLOTTED FROM THE DEED OF RECORD, RECORDED SUBDIVISION OR LOT PLANS, OR FROM FIELD SURVEY. PROPERTY LINES WERE SURVEYED ONLY WHEN DETERMINED NECESSARY BY THE PROFESSIONAL LAND SURVEYOR RESPONSIBLE FOR THE PROJECT. PROPERTY LINES NOT ESTABLISHED BY FIELD SURVEY WERE PLOTTED BASED ON EXISTING TOPOGRAPHICAL FEATURES AND LIMITED FIFTD DATA.

TRAFFIC SIGNAL EASEMENT. AN EASEMENT FOR THE CONSTRUCTION, INSPECTION, OPERATION, MAINTENANCE, REPAIR, RECONSTRUCTION AND ALTERATION OF A TRAFFIC SIGNAL AND APPURTENANCE THERETO. THE EASEMENT SHALL NOT PREVENT THE PROPERTY OWNER FROM MAKING ANY LEGAL USE OF THE AREA WHICH IS NOT DETRIMENTAL TO ITS USE FOR TRAFFIC SIGNAL PURPOSES.

SIDEWALK EASEMENT. AN EASEMENT FOR THE CONSTRUCTION, INSPECTION, MAINTENANCE, REPAIR, RECONSTRUCTION AND ALTERATION OF A SIDEWALK. THE EASEMENT SHALL NOT PREVENT THE PROPERTY OWNER FROM MAKING ANY LEGAL USE OF THE AREA WHICH IS NOT DETRIMENTAL TO ITS USE FOR SIDEWALK PURPOSES.

TEMPORARY CONSTRUCTION EASEMENT. AN EASEMENT TO USE THE LAND AS NECESSARY DURING CONSTRUCTION OF THE PROJECT. THE EASEMENT IS REQUIRED ONLY UNTIL THE CONSTRUCTION OR WORK INDICATED BY THE PLANS IS COMPLETED, UNLESS SOONER RELINQUISHED IN WRITING BY THE TOWNSHIP.

BUILDINGS AND STRUCTURES MARKED C HAVE BEEN OR ARE TO BE REMOVED OR ALTERED BY THE DEPARTMENT OR OTHER AUTHORITY RESPONSIBLE FOR THE PAYMENT OF PROPERTY DAMAGES.

Prepared By: McMahon Associates, Inc.

840 Springdale Drive Exton, PA 19341

Return To: McMahon Associates, Inc.

840 Springdale Drive Exton, PA 19341

Site Location: 1431 Paoli Pike, West Chester, PA 19380

LPS - 12 (11/13)

FEDERAL PROJECT NO.	
PROJECT NAME/ROUTE	Paoli Pike Shared Use Path Segments
	C, D & E/ SR 2014
COUNTY	Chester
MUNICIPALITY	East Goshen
PARCEL NO.	UPI # 53-4-2 (P/O)
CLAIM NO.	
CLAIMANT	Sunoco, LLC

DEED OF EASEMENT

THIS INDENTURE, made by Sunoco, LLC owner(s) of property affected by the construction or improvement of the above mentioned Route, their heirs, executors, administrators, successors, and/or assigns, hereinafter, whether singular or plural, called the GRANTOR, and the East Goshen Township, hereinafter called the GRANTEE,

WITNESSETH:

WHEREAS the GRANTEE intends to record a plan in the Recorder of Deeds Office of the aforesaid County indicating its authorization to condemn property for the above highway from the aforesaid property; and

WHEREAS the parties hereto have agreed that, in lieu of condemnation, the GRANTOR will convey to the GRANTEE a sidewalk easement and other estate(s) as designated, if any, from the property or portion thereof required by the GRANTEE,

NOW, THEREFORE, in consideration of the sum of One Dollar (\$1.00) and other good and valuable consideration, the GRANTOR does hereby grant and convey to the GRANTEE a sidewalk easement and such other estate(s), if any, as designated on the plot plan attached hereto and made a part hereof and set forth below.

BEING all or a portion of the same property conveyed or devised to the GRANTOR by Sunoco, Inc. (R&M) of Philadelphia, Pennsylvania, dated October 29, 2014 and recorded in Chester County Courthouse, Deed Book 9046, Page 732. This conveyance contains 0.093 Acres (4,050 sq. ft.) and is identified on GRANTEE plans as Parcel 8, together with the improvements, hereditaments and appurtenances thereto and the GRANTOR warrants GENERALLY the property hereby conveyed.

LPS - 12 (2/13)	Claim Number	Sunoco, LLC Claimant	Date	Page 2 of 3

Reserving, however, to the GRANTOR the right to deep mine minerals and remove gas and oil within the areas hereunder acquired from a minimum depth to be determined by the GRANTEE, from mine shafts or by means of wells located off the right-of-way.

The GRANTOR does further remise, release, quitclaim and forever discharge the GRANTEE or any agency or political subdivision thereof or its or their employees or representatives of and from all suits, damages, claims and demands which the GRANTOR might otherwise have been entitled to assert under the provisions of the Eminent Domain Code, 26 Pa.C.S. § 101 et seq., for or on account of this conveyance and any injury to or destruction of the aforesaid property of the GRANTOR through or by reason of the aforesaid highway construction or improvement, except damages, if any, under Section 710 (Limited Reimbursement of Appraisal, Attorney and Engineering Fees) and Section 711 (Payment on Account of Increased Mortgage Costs) of the Eminent Domain Code; provided, however, that if relocation of a residence or business or farm operation is involved, this release shall likewise not apply to damages, if any, under Section 902 (Moving Expenses) and/or Section 903 and/or 904 (Replacement Housing) of the Eminent Domain Code.

The GRANTOR does further indemnify the GRANTEE against any claim made by any lessee of the aforesaid property who has not entered into a Settlement Agreement with the GRANTEE.


Certificate of Residence

I hereby certify the Grantee's precise residence to be:

1580 Paoli Pike West Chester, PA 19380

Witness my hand this	day of		
<u></u>			
	Agent for the Gr	rantee	-

The GRANTOR has executed or caused to be exe	
thereby.	ecuted these presents, intending to be legally bound
INDIVIDUALS	ENTITIES* GRANTOR: Sunoco LLC (Name of Entity) BY: * Use this block for a corporation, partnership, LLC, government entity, school district, church, trust, club, association, POA, attorney-in-fact, executor, administrator or any other entity
COUNTY OF	ENTITY STATE OF PENNSYLVANIA COUNTY OF On this day of, the undersigned officer, personally appeared, who acknowledged self to be the [title] of [name of entity], and that as such [title], being authorized to do so, executed the foregoing instrument for the purposes contained in it by signing on behalf of the entity as [title]. In witness whereof, I hereto set my hand and official seal [Signature] [Title] [Seal]

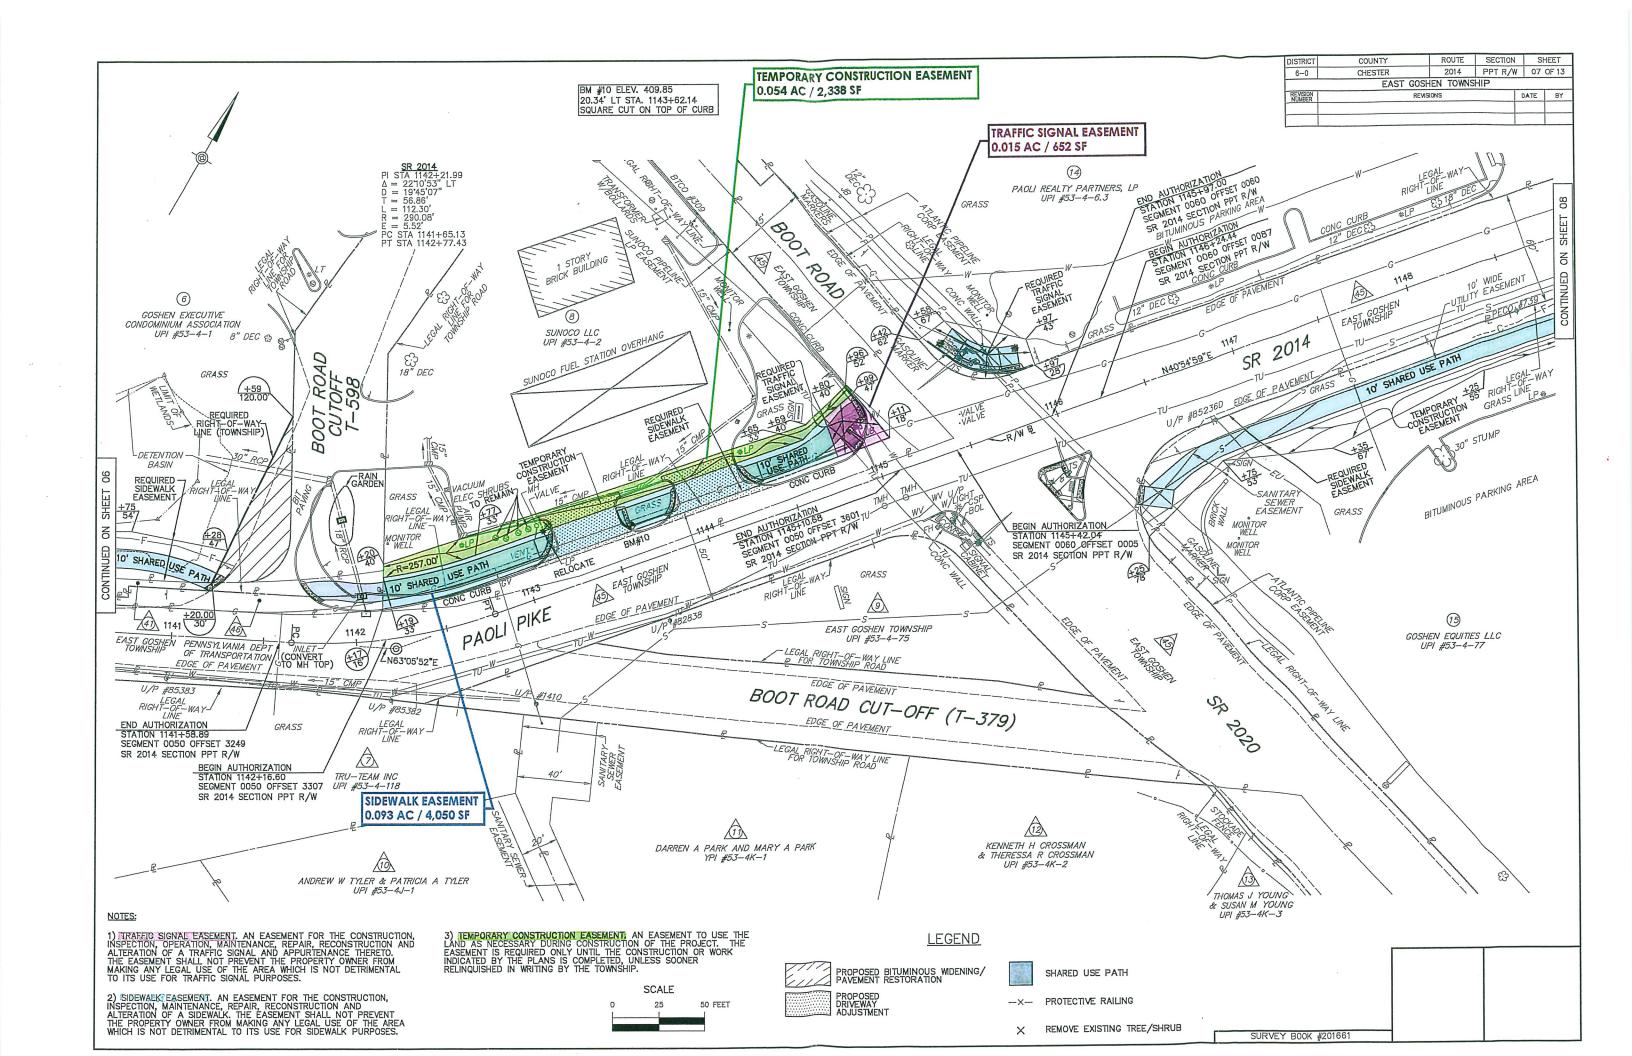

RIGHT-OF-WAY CLAIM INFORMATION EAST GOSHEN TOWNSHIP STATE RTE. 2014 SEC. NO. PPT R/W EAST GOSHEN TOWNSHIP CHESTER COUNTY SHEET NO. 4 _ CLAIM NO. PROPERTY OWNER(S) PARSONS 1336, LLC GRANTOR(S) BRANDYWINE OPERATING PARTNERSHIP, L.P. **AREAS** REQUIRED AREA ACRES/SQ FT ACRES ___8834 DEED BOOK DEED 4.157 TRAFFIC SIGNAL EASEMENT 0.031/1,365 PAGE 910 CALCULATED SIDEWALK EASEMENT 0.256/11,173 DATE OF DEED 10/16/2013 ADVERSES TEMP CONST ESMT 0.093/4,057 0.000 DATE OF RECORD 10/24/2013 LEGAL R/W CONSIDERATION \$1.00 **EFFECTIVE** 4.157 VERIFICATION DATE JAN 3, 2017 TOTAL REQ'D R/W 0.000 TAX STAMPS TOTAL RESIDUE 4.157 DRAWN BY McMahon Assoc RESIDUE LT SCALE 25' RESIDUE RT

RIGHT-0	F-WAY CL		ORMATION	
STATE RTE. 2014 SEC. N PARCEL NO. 14 PROPERTY OWNER(S) PAOLI R GRANTOR(S) PAOLI BOOT COM	SHEET NO EALTY PARTNERS, L	6 & 7 CL	NSHIP CHESTER AIM NO.	COUNTY
DEED BOOK	AREAS DEED CALCULATED ADVERSES LEGAL B/W EFFECTIVE	ACRES 3.000 0.000 3.000	REQUIRED AREA TRAFFIC SIGNAL EASEMI	
TAX STAMPS	TOTAL REGID R/V TOTAL RESIDUE RESIDUE LT RESIDUE RT		VERIFICATION DATE DRAWN BY SCALE 25'	JAN 3, 2017 McMahon Asso O 2

RIGHT-OF-WAY CLAIM INFORMATION EAST GOSHEN TOWNSHIP						
STATE RTE. 2014 SEC. NO. PPT R/W EAST GOSHEN TOWNSHIP CHESTER COUNTY PARCEL NO. 4 SHEET NO. 4 & 5 CLAIM NO. PROPERTY OWNER(S) PARSONS RENTAL IV GRANTOR(S) COMMUNICATIONS TEST DESIGN, INC.						
DATE OF DEED 3/11/1999	AREAS ACRES	REQUIRED AREA SIDEWALK EASEMENT 0.186/8,081 0.105/4,578				
TAX STAMPS	TOTAL REQ'D R/W 0.000 TOTAL RESIDUE 4.593 RESIDUE LT RESIDUE RT	VERIFICATION DATE JAN 3, 2017 DRAWN BY McMahon Assoc SCALE 25' 0 25'				

RIGHT-OF-WAY CLAIM INFORMATION EAST GOSHEN TOWNSHIP							
STATE RTE. 2014 SEC. NO. PPT R/W EAST GOSHEN TOWNSHIP CHESTER COUNTY PARCEL NO. 15 SHEET NO. 6, 7 & 8 CLAIM NO. PROPERTY OWNER(S) GOSHEN EQUITIES, LLC GRANTOR(S) SAFEWAY INC.							
DEED BOOK		AREAS	ACRES	REQUIRED AREA	ACRES/SQ FT		
	1938	CALCULATED ADVERSES	7.051	SIDEWALK EASEMENT TEMP CONST ESMT	0.524/22,834 0.632/27,510		
DATE OF RECOR			0.000 3.982				
TAX STAMPS		TOTAL REGIDUE TOTAL RESIDUE RESIDUE LT		VERIFICATION DATE DRAWN BY SCALE 25'	<u>JAN 3, 2017</u> M <u>cMahon Asso</u> 0 25		
		RESIDUE RT					

RIGHT-OF-WAY CLAIM INFORMATION EAST GOSHEN TOWNSHIP						
STATE RTE. 2014 SEC. NO. PPT R/W EAST GOSHEN TOWNSHIP CHESTER COUNTY PARCEL NO. 6 SHEET NO. 5 & 6 CLAIM NO. PROPERTY OWNER(S) GOSHEN EXECUTIVE CONDOMINIUM ASSOCIATION GRANTOR(S) GOSHEN REALY PARTNERS						
AREAS ACRES REQUIRED AREA ACRES/SQ FT						
TAX STAMPS	TOTAL REQ'D R/W TOTAL RESIDUE RESIDUE LT RESIDUE RT	0.000	VERIFICATION DATE DRAWN BY SCALE 25'	JAN 3, 2017 McMahon Assoc 0 25'		

RIGHT-OF-WAY CLAIM INFORMATION EAST GOSHEN TOWNSHIP STATE RTE. 2014 SEC. NO. PPT R/W EAST GOSHEN TOWNSHIP CHESTER COUNTY PARCEL NO. 17 SHEET NO. 8 CLAIM NO. PROPERTY OWNER(S) COMMERCE BANK/PENNSYLVANIA, N.A. GRANTOR(S) SAFEWAY INC.					
DEED BOOK 6299 PAGE 1967 DATE OF DEED 9/22/2004 DATE OF RECORD 10/06/2004 CONSIDERATION \$2,100,000,000	AREAS DEED CALGULATED ADVERSES LEGAL R/W EFFECTIVE	0.109 1.935	REQUIRED AREA TRAFFIC SIGNAL EASEMEI SIDEWALK EASEMENT TEMP CONST ESMT	NT <u>0.032/1,403</u> 	
TAX STAMPS	TOTAL REQ'D R/W		VERIFICATION DATE DRAWN BY SCALE 25'	JAN 3, 2017 M <u>cMahon Asso</u> c 0 25'	

RIGHT-OF-WAY CLAIM INFORMATION EAST GOSHEN TOWNSHIP							
				WNSHIP CHESTER COUNTY			
PROPERTY OWN			5 & 6 CL	AIM NO			
GRANTOR(S)_S		iivo.					
		AREAS	ACRES	REQUIRED AREA ACRES/SQ FT			
DEED BOOK	9046	DEED	NONE LISTED	TRAFFIC SIGNAL EASEMENT 0.015/652			
PAGE	732	CALCULATED	1.156	SIDEWALK EASEMENT 0.093/4.050			
DATE OF DEED		ADVERSES		TEMP CONST ESMT 0.054/2,338			
DATE OF RECORD		LEGAL R/W	0.204				
CONSIDERATION	\$10.00		0.952				
TAX STAMPS		TOTAL REQ'D R/W		VERIFICATION DATE JAN 3, 2017			
		TOTAL RESIDUE	0.952	DRAWN BY McMahon Assoc			
		RESIDUE LT		SCALE 25' 0 25'			
		RESIDUE RT					

RIGHT-OF-WAY CLAIM INFORMATION EAST GOSHEN TOWNSHIP							
STATE RTE. 2014 SEC. NO. PPT R/W EAST GOSHEN TOWNSHIP CHESTER COUNTY PARCEL NO. 23 SHEET NO. 9 CLAIM NO. PROPERTY OWNER(S) WEST CHESTER AREA SCHOOL DISTRICT GRANTOR(S) TOWNSHIP OF EAST GOSHEN							
DEED BOOK 3761 PAGE 447 DATE OF DEED 5/17/1994 DATE OF RECORD 5/25/1994 CONSIDERATION \$1.00	AREAS DEED CALGULATED ADVERSES LEGAL R/W EFFECTIVE	\$Q. FT. 2,896 334 2,562	REQUIRED AREA SIDEWALK EASEMENT TEMP CONST ESMT	SQ. FT. 178 65			
TAX STAMPS	TOTAL REGID R/W TOTAL RESIDUE RESIDUE LT RESIDUE RT		VERIFICATION DATE DRAWN BY SCALE 25'	JAN 3, 2017 McMahon Assoc 0 25'			

DISTRICT	COUNTY	ROUTE	SECTION	SI	HEET
6-0	CHESTER	2014	PPT R/W	/ 12 OF 13	
	EAST GOSH	EN TOWNS	HIP		
REVISION NUMBER	REVIS	IONS		DATE	BY

ALL PROPERTIES ARE PLOTTED FROM THE DEED OF RECORD, RECORDED SUBDIVISION OR LOT PLANS, OR FROM FIELD SURVEY. PROPERTY LINES WERE SURVEYED ONLY WHEN DETERMINED NECESSARY BY THE PROFESSIONAL LAND SURVEYOR RESPONSIBLE FOR THE PROJECT. PROPERTY LINES NOT ESTABLISHED BY FIELD SURVEY WERE PLOTTED BASED ON EXISTING TOPOGRAPHICAL FEATURES AND LIMITED FIELD DATA.

TRAFFIC SIGNAL EASEMENT. AN EASEMENT FOR THE CONSTRUCTION, INSPECTION, OPERATION, MAINTENANCE, REPAIR, RECONSTRUCTION AND ALTERATION OF A TRAFFIC SIGNAL AND APPURTENANCE THERETO. THE EASEMENT SHALL NOT PREVENT THE PROPERTY OWNER FROM MAKING ANY LEGAL USE OF THE AREA WHICH IS NOT DETRIMENTAL TO ITS USE FOR TRAFFIC SIGNAL PURPOSES.

SIDEWALK EASEMENT. AN EASEMENT FOR THE CONSTRUCTION, INSPECTION, MAINTENANCE, REPAIR, RECONSTRUCTION AND ALTERATION OF A SIDEWALK. THE EASEMENT SHALL NOT PREVENT THE PROPERTY OWNER FROM MAKING ANY LEGAL USE OF THE AREA WHICH IS NOT DETRIMENTAL TO ITS USE FOR SIDEWALK PURPOSES.

TEMPORARY CONSTRUCTION EASEMENT. AN EASEMENT TO USE THE LAND AS NECESSARY DURING CONSTRUCTION OF THE PROJECT. THE EASEMENT IS REQUIRED ONLY UNTIL THE CONSTRUCTION OR WORK INDICATED BY THE PLANS IS COMPLETED, UNLESS SOONER RELINQUISHED IN WRITING BY THE TOWNSHIP.

BUILDINGS AND STRUCTURES MARKED C HAVE BEEN OR ARE TO BE REMOVED OR ALTERED BY THE DEPARTMENT OR OTHER AUTHORITY RESPONSIBLE FOR THE PAYMENT OF PROPERTY DAMAGES.

FEDERAL PROJECT NO.	
PROJECT NAME/ROUTE	Paoli Pike Shared Use Path
	Segments C, D & E/SR 2014
COUNTY	Chester
MUNICIPALITY	East Goshen
PARCEL NO.	UPI # 53-4-2 (P/O)
CLAIM NO.	
CLAIMANT	Sunoco, LLC

TEMPORARY EASEMENT FOR CONSTRUCTION

THIS INDENTURE, made this day of , by Sunoco, LLC. Owner(s) of property affected by the construction or improvement of the above mentioned transportation improvement, their heirs, executors, administrators, successors and/or assigns, hereinafter, whether singular or plural, called the OWNER, and East Goshen Township, hereinafter called the PURCHASER,

WITNESSETH:

WHEREAS the PURCHASER intends to record a plan in the Recorder of Deeds Office of the aforesaid County indicating its authorization to condemn real property for the above transportation improvement from the aforesaid property; and

WHEREAS the parties hereto have agreed that, in lieu of condemnation, the OWNER will grant to the PURCHASER a temporary easement for construction purposes from the aforesaid property,

NOW, THEREFORE, in consideration of the sum of one dollar (\$1.00) Dollars, the Owner hereby grants to the PURCHASER a temporary easement for the purpose of undertaking the above construction or improvement, said easement to extend to the area shown on the plot plan attached hereto and made a part hereof and to authorize the entry and re-entry of employees, agents and contractors of the PURCHASER upon said area to do any and all work necessary for the completion of the project, including the removal of any buildings and/or other structures located on the area covered by the easement; provided, however, that, upon completion of the project, the PURCHASER shall be obligated to restore the area covered by the easement to a condition commensurate with that of the balance of the property of the OWNER, such restoration to include removal of debris, filling of holes left by the removal of buildings or structures, draining, filling and/or capping of wells, cesspools and septic tanks; grading and sowing of grass. The estimated completion date of the construction or improvement is thirty (30) months from the start of construction. The temporary easement for construction area is 0.054 Acres (2,338 sq. ft.).

The OWNER does further remise, release, quitclaim and forever discharge the PURCHASER or any agency or political subdivision thereof or its or their employees or representatives of and from all suits, damages, claims and demands which the OWNER might otherwise have been entitled to assert under the provisions of the Eminent Domain Code, 26 Pa.C.S. § 101 et seq., for or on account of this conveyance and any injury to or destruction of the aforesaid property of the OWNER through or by reason of the aforesaid construction or improvement.

The OWNER hereby indemnifies the PURCHASER for any claim made by a successor in interest should OWNER transfer the property to another prior to the completion of construction for which the temporary easement was given.

LPS - 27 (4/14)			Page 2 of 2
	Claim Number	Claimant	Date
The Parties h	nave executed or caus	ed to be executed th	nese presents, intending to be legally bound thereby.
INDIVID	UALS		ENTITIES* OWNER:
			Sunoco, LLC
			(Name of Entity)
			BY:
			BY:
			* Use this block for a corporation, partnership, LLC, government entity, school district, church, trust, club, association, POA, attorney-in-fact, executor, administrator or any other entity.
			PURCHASER East Goshen Township BY: Janet L. Emanuel, Chairman, Board of Supervisors

Prepared by and after recording please return to: Kristin S. Camp, Esquire BUCKLEY, BRION, McGUIRE & MORRIS LLP 118 W. Market Street, Suite 300 West Chester, Pennsylvania 19382 Telephone: 610.436.4400

UPI No. 53-4-2

ADDENDUM TO DEED OF EASEMENT AND TEMPORARY EASEMENT FOR CONSTRUCTION

THIS ADDENDUM TO DEED OF EASEMENT AND TEMPORARY EASEMENT FOR CONSTRUCTION AGREEMENT (the "Agreement") is made this ____ day of _____, 2019 by and between EAST GOSHEN TOWNSHIP, a Second Class Township, Chester County, Pennsylvania, with an address of 1580 Paoli Pike, West Chester, Pennsylvania 19380 (the "Township"), and SUNOCO, LLC, a Delaware limited liability company with an address of 8111 Westchester, Dallas, Texas 75225 (the "Owner").

BACKGROUND/RECITALS

WHEREAS, Owner is the owner of a parcel of property containing approximately 1.1 acres, located in East Goshen Township, Chester County, Pennsylvania, which is more particularly identified as Chester County Tax Parcel No. 53-4-2 (the "Property"); and

WHEREAS, on January 4, 2016, by Resolution No. 2016-140, the East Goshen Township Board of Supervisors adopted the Paoli Pike Trail Feasibility Study and Master Plan, last draft dated December 30, 2015 ("2015 Plan"), whereby the Board agreed to develop a public recreational trail (the "Trail") through certain properties within the Township primarily along the frontage of Paoli Pike; and

WHEREAS, a portion of the Trail will cross over approximately 0.093 acres or 4,050 square feet of the Property ("Trail Easement") in the location which is identified as the Sidewalk Easement on sheet 7 of 13 of a plan titled, "East Goshen Township Drawings Authorizing Acquisition of Right-of-Way for State Route 2014 Section PPT R/W in Chester County", dated January 24, 2018, prepared by McMahon Associates, Inc. (the "Plan"), a copy of which is attached hereto as Exhibit "A" and incorporated herein; and

WHEREAS, in order to construct the Trail, the Township also requires a traffic signal easement over approximately 0.015 acres or 652 square feet of the Property ("Required Traffic Signal Easement") in the location which is identified as the Traffic Signal Easement on the Plan which is attached hereto as Exhibit "A" and incorporated herein in order to revise, install, maintain, repair and replace as necessary a traffic signal at the intersection of Paoli Pike and Boot Road (the "Traffic Signal"); and

WHEREAS, in order to construct the Trail, the Township also requires a temporary construction easement over approximately 0.054 acres or 2,338 square feet of the Property ("Temporary Construction Easement") in the location which is identified as the Temporary Construction Easement on the Plan which is attached hereto as Exhibit "A" and incorporated herein in order to construct the Trail and the Traffic Signal; and

WHEREAS, Owner has granted to the Township easements for the Trail, Traffic Signal and Temporary Construction Easement over and across the portions of the Property more particularly described in the following documents and depicted on the Plan subject to the terms and conditions set forth in the following documents:

(i)	Deed of Easer	ment dated	recorded			
()			er of Deeds for	Chester	County	or
		in Book	, page			
(ii)	Deed of Easer	ment dated	recorded			
. ,	in the Office	of the Record	er of Deeds for	Chester	County	or
		in Book			and	
(iii)	Temporary Ea	sement for Co	nstruction dated		(collectiv	/ely
` ,	the "Easement	: Agreements").				

WHEREAS, the parties wish to set forth the obligations of the Township with respect to the use of the Property for the Trail, Traffic Signal and Temporary Construction Easement as granted by Owner in the Easement Agreements;

NOW THEREFORE, the Township and Owner, each intending to be legally bound hereby agree as follows:

1. <u>Incorporation of Recitals</u>.

The Background of this Agreement is incorporated herein by reference.

2. Use of Permanent Trail Easement.

A. The Township and its agents, employees, contractors and subcontractors, shall be permitted and authorized to use the Trail Easement for the sole purpose of constructing, reconstructing, improving, repairing and maintaining the Trail and all necessary accessories and appurtenances used in connection with the Trail, including associated stormwater best management practices and light standards. The Township and the general public shall be permitted and authorized to use the Trail and Trail Easement solely as a recreational trail for pedestrian, bicycle and non-motorized vehicle traffic subject to the rules and regulations established by the Township for the use of the Trail generally. At a minimum, the Township shall prohibit the Trail from being used by motorized recreational vehicles including but not limited to motorcycles, mini-bikes and snowmobiles, except that motorized vehicles shall be permitted to be used as necessary for handicapped accessibility and by authorized Township employees, police, or others

specifically authorized by the Township for the purpose of patrolling and maintaining the Trail Easement or accessing the Trail Easement in the case of an emergency.

- B. Owner shall not erect, maintain or allow any improvements on, over and under the Trail Easement, or take or allow any action which would affect free and unimpeded access to or use of the Trail Easement and other rights and privileges granted herein. The Township and Owner shall prohibit barriers, structures, fences, curbs or other obstructions from impeding the free and unhampered use of the Trail Easement by pedestrians, bicyclists and non-motorized vehicle traffic.
- C. The Township shall permit the use of the Trail Easement for only the uses which are identified in Paragraph 2.A above. No use of the Trail Easement shall interfere with Owner's reasonable and customary use, operation and maintenance of the Property.

3. Term of Trail Easement/Temporary Construction Easement.

- A. The Township and its successors and assigns shall have the right to use the Trail Easement for as long as the Township, or its permitted successors and assigns, maintain the Trail as a public recreational trail. In the event the Township formally vacates or abandons the use of the Trail Easement, the Township shall forthwith notify Owner and if requested by Owner, the Township shall execute a release in recordable form, which will memorialize that the Trail Easement granted herein is terminated and of no further force and effect. In the event the Trail Easement is terminated and the Trail abandoned, the Trail and any structures installed on the Property for the Trail shall be removed, and the ground restored substantially to its condition prior to such disturbance generally as prescribed in Paragraph 6.B., hereof.
- B. The Temporary Construction Easement shall commence when the Township through its agents, employees, contractors and subcontractors commences the construction of the Trail and shall automatically terminate and become null and void following the Township's completion of the Trail and the installation of the Traffic Signal. The Temporary Construction Easement shall be self-terminating.

4. Use of Permanent Traffic Signal Easement.

- A. The Township and its agents, employees, contractors and subcontractors, shall be permitted and authorized to use the Traffic Signal Easement for the sole purpose of constructing, reconstructing, improving, repairing and maintaining the Traffic Signal and all necessary accessories and appurtenances used in connection with the Traffic Signal.
- B. Owner shall not erect, maintain or allow any improvements on, over and under the Traffic Signal Easement, or take or allow any action which would affect free and unimpeded access to or use of the Traffic Signal Easement and other rights and privileges granted herein.

5. Term of Traffic Signal Easement.

The Township and its successors and assigns shall have the right to use the Traffic Signal Easement for as long as the Traffic Signal is installed at the intersection of Paoli Pike and Boot Road. In the event the Township removes the Traffic Signal, the Township shall forthwith notify Owner and if requested by Owner, the Township shall execute a release in recordable form, which will memorialize that the Traffic Signal Easement granted herein is terminated and of no further force and effect. In the event the Traffic Signal Easement is terminated and the Traffic Signal removed, the Traffic Signal and any structures installed on the Property for the Traffic Signal shall be removed, and the ground restored substantially to its condition prior to such disturbance.

6. Construction of the Trail and Traffic Signal.

Owner is not responsible for construction of the Trail or Traffic Α. Signal. The Township shall be solely responsible for obtaining and maintaining during the course of construction all necessary governmental permits that are needed to construct the Trail and Traffic Signal. The Township, through its employees, agents, contractors and subcontractors shall be solely responsible for constructing the Trail and Traffic Signal generally in accordance with the Plan and all governmental permits and approvals that are issued for the Trail and Traffic Signal. During the construction of the Trail, the driveway access to the Property shall not be obstructed. The Township and its employees, agents, contractors and subcontractors shall construct the Trail and Traffic Signal in accordance with sound engineering and construction principles and shall perform any work within the Trail Easement and Traffic Signal Easement in a good and workmanlike manner so as to create the least interference with the Property. Owner acknowledges that there will be some level of interference with the Property as would normally be associated with the construction of a trail and installation of a traffic signal. The Township shall notify Owner at least thirty (30) days prior to commencing construction of the Trail and Traffic Signal on the Property.

B. The Township, promptly following or exercising its rights and privileges hereunder to construct the Trail and Traffic Signal shall backfill any areas excavated, compact the ground as may be appropriate and fully restore the surface of the ground to substantially its condition prior to such disturbance, (except for the cartway of the Trail which shall be improved with an asphalt surface and cement concrete curb ramps at intersections). Any areas outside of the cartway of the Trail which were disturbed during the construction of the Trail shall be filled, compacted and seeded with grass as may be necessary to restore the surface of the Property to substantially its condition prior to such disturbance or with equal surfacing of gravel, macadam, concrete or other improved surface as the case may be. If as a result of the construction, reconstruction or maintenance of the Trail or Traffic Signal on the Property or the use of the Trail Easement or Traffic Signal Easement, the Property is damaged, the Township shall restore the same to the condition which existed prior to such disturbance.

C. The Township shall not permit any claim, lien or other encumbrance arising from the construction of the Trail or Traffic Signal on the Property to accrue against or attach to the Property. If any such claim or lien is filed against the Property as a result of work performed or materials provided for the construction of the Trail or Traffic Signal, the Township shall satisfy said claim as promptly as possible and shall defend, indemnify and hold harmless the Owner.

7. Maintenance of the Trail and Traffic Signal.

A. The Township, at its sole cost and expense, shall be responsible for any and all year-round maintenance of the Trail which is constructed within the Trail Easement. The Trail and associated stormwater best management practices shall be maintained in accordance with the policy adopted by the Board of Supervisors of the Township for maintenance of the Paoli Pike Trail as the same may be amended from time to time by resolution of the Board. A copy of the policy adopted by the Board of Supervisors on January 7, 2019 is attached hereto as <a href="Exhibit "B". The Township, for itself and its successors and assigns, hereby covenants and agrees to continuously maintain, repair, replace and reconstruct the Trail and associated stormwater best management practices within the Trail Easement so as to provide a safe, non-motorized vehicle and pedestrian recreational trail. The Township agrees to mow the grass in the area between the Trail and Paoli Pike so that the grass is no higher than 6 inches.

B. The Township, at its sole cost and expense, shall be responsible for any and all year-round maintenance of the Traffic Signal which is constructed within the Traffic Signal Easement. The Traffic Signal shall be maintained in accordance with the standards established by the Pennsylvania Department of Transportation and any conditions established in the traffic signal permit held by the Township.

8. **Indemnity and Insurance.**

A. The Township agrees to indemnify, defend and hold harmless Owner from and against any damage, liability, claim, settlement, cost and expense, award, judgment, damage, fine, fee, or other loss (collectively referred to as "Damage" or "Damages") suffered by Owner, arising out of (1) any injury and/or loss and/or Damage caused by the acts or omissions, or intentional misconduct of the Township or its agents, employees, contractors, subcontractors, assigns or successors-in-interest, in the construction and maintenance of the Trail and Traffic Signal and its performance of its responsibilities hereunder; or (2) any personal injury or death or property damage or Damages resulting from the use of the Trail Easement and Traffic Signal Easement after the date of this Agreement, including, without limitation, any use by the general public or by the Township or any of its agents, employees, licensees, contractors, subcontractors and invitees; provided however, that such injury or damage was not caused by the gross negligence or willful misconduct of Owner; or (3) personal injury or death, property

damage or Damages resulting from any trespass or entry into or onto the Property from the Trail by a user of the Trail.

- B. Nothing in this Agreement limits the ability of the Township or Owner to avail themselves of the protections offered by any applicable law affording immunity to the Township including, to the extent applicable, the Recreational Use of Land and Water Act, Act of February 2, 1966, P.L. (1965) 1860, No. 586, as amended, 68 P.S. §477-1 *et seq.* (as may be amended from time to time).
- C. The Township shall obtain and maintain during the entire term of this Agreement adequate public liability and property damage insurance policies covering any injury, death or property damage resulting in any way from the use of the Trail Easement and Traffic Signal Easement on the Property. Such insurance policies shall provide bodily injury, including death, and property damage coverage in the minimum amount of One Million (\$1,000,000.00) Dollars per occurrence and Two Million (\$2,000,000.00) Dollars in the aggregate. The insurance policies shall be occurrence based and shall name Owner as additional insured, and copies of the insurance policies shall be provided to Owner upon request. The insurance policies shall provide that such policy may not be cancelled without first giving Owner 30 days' prior written notice of cancellation.

9. Covenants Running with the Land.

The covenants and obligations of this Agreement shall be covenants running with the Property and the parties hereto agree for themselves and their successors and assigns that in any deed of conveyance of all or any portion of the Property to any person, partnership, corporation, or other entity that said covenants and obligations shall be incorporated herein by reference to this Agreement and the recording hereof as fully as if the same were contained therein. Owner's liability under this Agreement shall be limited to its interest in the Property and upon Owner's transfer of legal title to the Property to a transferee such transferee shall automatically assume all of the liabilities of the Owner which shall accrue during the term of such transferee's ownership and Owner shall be relieved of all further liability under this Agreement.

10. Enforcement.

If either party determines that this Agreement is being or has been violated by the other party, the non-defaulting party may, in addition to other remedies available at law or in equity, seek injunctive relief to specifically enforce the terms of this Agreement or to restrain present or future violations of this Agreement.

11. Notices.

Any notice or other communication given hereunder or pursuant hereto shall be in writing and shall be personally delivered (in which event such notice shall be deemed effective only upon such delivery), or sent by a nationally-recognized overnight delivery

service (which provides a receipt of delivery), or delivered by mail, sent by registered or certified mail, postage prepaid, return receipt requested, to such party at the address set forth below:

If to Township: East Goshen Township

Attn: Manager 1580 Paoli Pike

West Chester, Pennsylvania 19380

With a copy to: Buckley, Brion, McGuire & Morris LLP

Attn. Kristin S. Camp, Esquire 118 W. Market Street, Suite 300 West Chester, Pennsylvania 19382

If to Owner: Sunoco, LLC

Attn: Billy R. Arnette, II

c/o Sunoco LP

8020 Park Lane, Suite 200

Dallas, Texas 75231

All notices shall be deemed given when received. A party may change its address by giving notice of such change in the manner herein provided by giving notice. Unless and until such written notice is received, the last address and addressee stated by written notice, or as provided herein if no written notice of change has been sent or received, shall be deemed to continue in effect for all purposes hereunder.

12. Miscellaneous Provisions.

A. <u>Recording.</u> This Agreement shall be recorded in the Recording Office.


- B. <u>Waiver.</u> No waiver by either party of any breach or default on the part of the other of any terms, covenants, or conditions of this Agreement shall be deemed or construed to constitute a waiver of any subsequent similar breach or default.
- c. <u>Severability</u>. If any provision of this Agreement shall to any extent be invalid or unenforceable, the remainder of this Agreement (or the application of such provision to persons or circumstances other than those in respect of which it is invalid or unenforceable) shall not be affected thereby, and each provision of this Agreement, unless specifically conditioned upon such invalid or unenforceable provision, shall be valid and enforceable to the fullest extent permitted by law.
- D. <u>Amendment</u>. This Agreement may not be amended except by written instrument signed and acknowledged by the Township and Owner.

	<u>Law</u> . This Agreement shall be construed and of the Commonwealth of Pennsylvania.
attached hereto, each of which is inc	This Agreement, together with the Exhibits corporated herein by this reference, sets forth the vith respect to the subject matter hereof.
	fect. This Agreement shall be binding upon and to and their respective successors and assigns.
Agreement with the written consent withheld. If assigned, the proposed	nt. The Township may assign its right under this of Owner, such consent not to be unreasonably d assignee will maintain the Trail as a public ations of the Township which are imposed herein.
not be included in calculations of ma	Bulk Requirements. The Trail on the Property shall ximum permitted impervious coverage percentage ments with respect to the Property or the future
IN WITNESS WHEREOF , the pyear first above written.	parties hereto executed this Agreement the day and
ATTEST:	EAST GOSHEN TOWNSHIP
Louis F. Smith, Secretary	Janet L. Emanuel, Chairwoman
ATTEST:	SUNOCO, LLC
Ву:	Name: Title:

COMMONWEALTH OF PENNSYI		
COUNTY OF CHESTER	SS :	
to be the Chairwoman of the Boar	d of Super	, 2019 before me, the net L. Emanuel, who acknowledged herself visors of EAST GOSHEN TOWNSHIP, and ted the within instrument for the purposes
IN WITNESS WHER	EOF, I hav	ve hereunto set my hand and official seal.
		NOTARY PUBLIC
MY COMMISSION EXPIRES:		

STATE OF TEXAS	:	
COUNTY OF DALLAS	SS :	
undersigned officer, person to be the	ally appeared Billy of SUN g authorized to do s	, 2019 before me, the R. Arnette, II, who acknowledged himself DCO, LLC, a Delaware limited liability so, executed the within instrument for the
In witness whereof, I	hereunto set my ha	and and official seal.
		Notary Public
My Commission Expires:		

EXHIBIT A

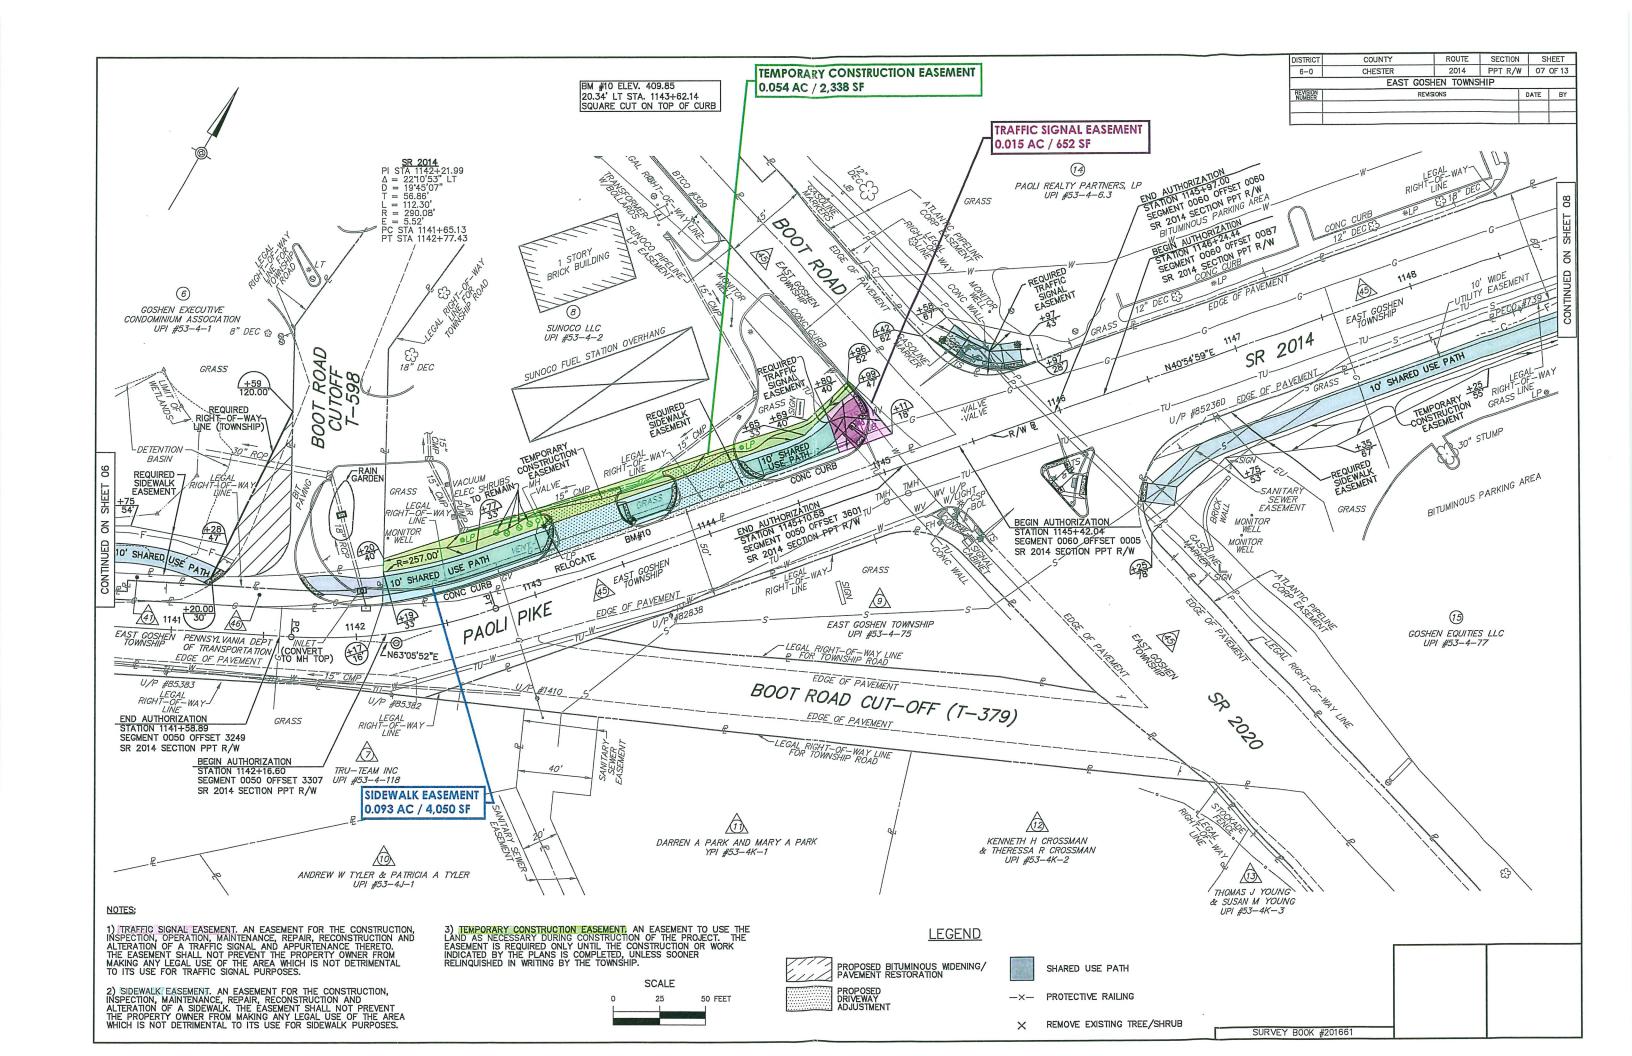

RIGHT-OF-WAY CLAIM INFORMATION EAST GOSHEN TOWNSHIP							
STATE RTE. 2014 SEC. NO. PPT R/W EAST GOSHEN TOWNSHIP CHESTER COUNTY PARCEL NO. 3 SHEET NO. 4 CLAIM NO. PROPERTY OWNER(S) PARSONS 1336, LLC GRANTOR(S) BRANDYWINE OPERATING PARTNERSHIP, L.P.							
DEED BOOK 8834 PAGE 910 DATE OF DEED 10/16/2013 DATE OF RECORD 10/24/2013 CONSIDERATION \$1.00	CALCULATED ADVERSES LEGAL R/W	ACRES 4.157 0.000 4.157	REQUIRED AREA TRAFFIC SIGNAL EASEME SIDEWALK EASEMENT TEMP CONST ESMT	NT <u>0.031/1,365</u> 0.256/11,173			
TAX STAMPS	TOTAL REQ'D R/W_		VERIFICATION DATE DRAWN BY SCALE 25'	JAN 3, 2017 McMahon Assoc 0 25'			

RIGHT-OF-WAY CLAIM INFORMATION EAST GOSHEN TOWNSHIP								
STATE RTE. 2014 SEC. NO. PT R/W EAST GOSHEN TOWNSHIP CHESTER COUNTY PARCEL NO. 14 SHEET NO. 6 & 7 CLAIM NO. PROPERTY OWNER(S) PAOLI REALTY PARTNERS, L.P. GRANTOR(S) PAOLI BOOT COMPANY, L.P.								
GRANTOR(S) PAULI BO	JUT COMPANT, L.	۲.						
	A	REAS	ACRES	REQUIRED AREA	ACRES/SQ FT			
DEED BOOK 44		1.5	3.000	TRAFFIC SIGNAL EASEMEN	T 0.029/1,257			
PAGE 12	285 CALCU	LATED						
DATE OF DEED 08/20	0/1998 ADVER	SES						
DATE OF RECORD 09/02	2/1998 LEGAL	R/W	0.000					
CONSIDERATION \$2,000	0,000.00 EFFEC	TIVE	3.000					
TAX STAMPS	TOTAL	REQ'D R/W	0.000	VERIFICATION DATE	JAN 3, 2017			
	TOTAL	RESIDUE	3.000		M <u>cMahon Asso</u> c			
	RESIDU			SCALE 25'	0 25'			
	RESIDU	JE RT			1243000000000000000000000000000000000000			

RIGHT-OF-WAY CLAIM INFORMATION EAST GOSHEN TOWNSHIP								
STATE RTE. 2014 SEC PARCEL NO. 4								
PROPERTY OWNER(S) PARS		<u> </u>	AIM NO					
GRANTOR(S) COMMUNICATIO		D						
	AREAS	ACRES	REQUIRED AREA	ACRES/SQ FT				
DEED BOOK 4538	DEED	NONE LISTED	SIDEWALK EASEMENT	0.186/8,081				
PAGE247	CALCULATED	4.593	TEMP CONST ESMT	0.105/4,578				
DATE OF DEED 3/11/1999	_							
DATE OF RECORD 4/06/1999		0.000						
CONSIDERATION \$2,500,000.0		4.593						
TAX STAMPS	_ TOTAL REQ'D R		VERIFICATION DATE					
	TOTAL RESIDUE	4.593	DRAWN BY	McMahon Assoc				
	_ RESIDUE LT		SCALE 25'	0 25'				
	_ RESIDUE RT							

RIGHT-OF-WAY CLAIM INFORMATION EAST GOSHEN TOWNSHIP								
				NSHIP CHESTER AIM NO.				
PROPERTY OWN			<u>/ ∞ 8 </u>	AIM NO				
GRANTOR(S)_S	GRANTOR(S) SAFEWAY INC.							
		AREAS	ACRES	REQUIRED AREA	ACRES/SQ FT			
DEED BOOK	6299	DEED	11.033	SIDEWALK EASEMENT	0.524/22,834			
PAGE	1938	CALCULATED		TEMP CONST ESMT	0.632/27,510			
DATE OF DEED		ADVERSES	7.051					
DATE OF RECOR		LEGAL R/W	0.000					
CONSIDERATION	\$4,700,000.00		3.982					
TAX STAMPS		TOTAL REQ'D R/W		VERIFICATION DATE				
		TOTAL RESIDUE	3.982	the state of the s	McMahon Asso			
1		RESIDUE LT		SCALE 25'	0 25			
		RESIDUE RT						

RIGHT-0	F-WAY CLAIM INF EAST GOSHEN TOWNSHIF	
PARCEL NO. 6	SHEET NO. 5 & 6 CI	WNSHIP CHESTER COUNTY AIM NO. TION
DEED BOOK 1238	AREAS ACRES DEED 6.902 CALCULATED ADVERSES LEGAL R/W 0.408 EFFECTIVE 6.494	REQUIRED AREA ACRES/SQ FT
TAX STAMPS	TOTAL REGID R/W 0.000 TOTAL RESIDUE 6.494 RESIDUE LT RESIDUE RT	VERIFICATION DATE JAN 3, 2017 DRAWN BY McMohon Assoc SCALE 25' 0 25'

R	IGHT-O	F-WAY CLA EAST GOSHEN		ORMATION				
STATE RTE2	STATE RTE. 2014 SEC. NO. PPT R/W EAST GOSHEN TOWNSHIP CHESTER COUNTY							
PARCEL NO	17	SHEET NO.	8 CL	AIM NO				
PROPERTY OWNE	R(S) COMMERC	CE BANK/PENNSYLVA	NIA, N.A.					
GRANTOR(S) SAI	FEWAY INC.							
		AREAS	ACRES	REQUIRED AREA	ACRES/SQ FT			
DEED BOOK	6299	DEED	2.044	TRAFFIC SIGNAL EASEMEI	NT 0.032/1,403			
PAGE	1967	CALCULATED		SIDEWALK EASEMENT	0.018/768			
DATE OF DEED	9/22/2004	ADVERSES _		TEMP CONST ESMT	0.056/2,457			
DATE OF RECORD	10/06/2004	LEGAL R/W	0.109					
CONSIDERATION	2,100,000.00		1.935					
TAX STAMPS		TOTAL REQ'D R/W_	0.000	VERIFICATION DATE	JAN 3, 2017			
		TOTAL RESIDUE _	1.935	1000 N 1000 N 1000 N 1000 N 1000 N	M <u>cMahon Asso</u> c			
		RESIDUE LT _		SCALE 25'	0 25'			
		RESIDUE RT _			ALCOHOLD TO COLUMN			

F	RIGHT-O	F-WAY CL EAST GOSHE		ORMATION
				WISHIP CHESTER COUNTY
PROPERTY OWN			5 & 6 CL	AIM NO
GRANTOR(S)_S		i iivo.		
		AREAS	ACRES	REQUIRED AREA ACRES/SQ FT
DEED BOOK	9046	DEED	NONE LISTED	TRAFFIC SIGNAL EASEMENT 0.015/652
	732	CALCULATED	1.156	SIDEWALK EASEMENT 0.093/4.050
DATE OF DEED		ADVERSES		TEMP CONST ESMT 0.054/2,338
DATE OF RECORD		LEGAL R/W	0.204	
CONSIDERATION	\$10.00	EFFECTIVE	0.952	
TAX STAMPS		TOTAL REQ'D R/V		VERIFICATION DATE JAN 3, 2017
		TOTAL RESIDUE	0.952	DRAWN BY McMahon Assoc
		RESIDUE LT		SCALE 25' 0 25'
		RESIDUE RT		

RIGHT-O	F-WAY CL		ORMATION	
STATE RTE. 2014 SEC. N PARCEL NO. 23 PROPERTY OWNER(S) WEST CH GRANTOR(S) TOWNSHIP OF EA	SHEET NO HESTER AREA SCHOO	9 CL		
GRANTON(S) TOWNSHIP OF EA	ST GUSHEN		7	
DEED BOOK 3761 PAGE 447 DATE OF DEED 5/17/1994 DATE OF RECORD 5/25/1994 CONSIDERATION \$1.00	CALCULATED ADVERSES LEGAL R/W	SQ. FT. 2,896 334 2,562	REQUIRED AREA SIDEWALK EASEMENT TEMP CONST ESMT	SQ. FT. 178 65
TAX STAMPS	TOTAL REQ'D R/W TOTAL RESIDUE RESIDUE LT RESIDUE RT	2,562	VERIFICATION DATE DRAWN BY SCALE 25'	JAN 3, 2017 McMahon Assoc 0 25'

DISTRICT	COUNTY	ROUTE	SECTION	SH	SHEET	
6-0	CHESTER	2014	PPT R/W	12	12 OF 13	
	EAST GOSH	IEN TOWNS	HIP			
REVISION NUMBER	REMS	IONS		DATE	BY	

ALL PROPERTIES ARE PLOTTED FROM THE DEED OF RECORD, RECORDED SUBDIVISION OR LOT PLANS, OR FROM FIELD SURVEY. PROPERTY LINES WERE SURVEYED ONLY WHEN DETERMINED NECESSARY BY THE PROFESSIONAL LAND SURVEYOR RESPONSIBLE FOR THE PROJECT. PROPERTY LINES NOT ESTABLISHED BY FIELD SURVEY WERE PLOTTED BASED ON EXISTING TOPOGRAPHICAL FEATURES AND LIMITED FIELD DATA.

TRAFFIC SIGNAL EASEMENT. AN EASEMENT FOR THE CONSTRUCTION, INSPECTION, OPERATION, MAINTENANCE, REPAIR, RECONSTRUCTION AND ALTERATION OF A TRAFFIC SIGNAL AND APPURTENANCE THERETO. THE EASEMENT SHALL NOT PREVENT THE PROPERTY OWNER FROM MAKING ANY LEGAL USE OF THE AREA WHICH IS NOT DETRIMENTAL TO ITS USE FOR TRAFFIC SIGNAL PURPOSES.

SIDEWALK EASEMENT. AN EASEMENT FOR THE CONSTRUCTION, INSPECTION, MAINTENANCE, REPAIR, RECONSTRUCTION AND ALTERATION OF A SIDEWALK. THE EASEMENT SHALL NOT PREVENT THE PROPERTY OWNER FROM MAKING ANY LEGAL USE OF THE AREA WHICH IS NOT DETRIMENTAL TO ITS USE FOR SIDEWALK PURPOSES.

TEMPORARY CONSTRUCTION EASEMENT. AN EASEMENT TO USE THE LAND AS NECESSARY DURING CONSTRUCTION OF THE PROJECT. THE EASEMENT IS REQUIRED ONLY UNTIL THE CONSTRUCTION OR WORK INDICATED BY THE PLANS IS COMPLETED, UNLESS SOONER RELINQUISHED IN WRITING BY THE TOWNSHIP.

BUILDINGS AND STRUCTURES MARKED C HAVE BEEN OR ARE TO BE REMOVED OR ALTERED BY THE DEPARTMENT OR OTHER AUTHORITY RESPONSIBLE FOR THE PAYMENT OF PROPERTY DAMAGES.

EXHIBIT B

EAST GOSHEN TOWNSHIP

CHESTER COUNTY, PENNSYLVANIA

RESOLUTION NO. 2019-184

WHEREAS, the Township has developed a master plan for a multimodal trail (the "Trail") to be constructed along Paoli Pike from Airport Road to Line Road (the "Trail Project"); and

WHEREAS, portions of the Trail will be constructed within areas of right-of-way of Paoli Pike and Boot Road and areas of easements which the Township intends to acquire from owners of various parcels of real property along Paoli Pike and Boot Road; and

WHEREAS, the Township will construct and maintain the trail area within the acquired easement areas throughout the length of the trail;

WHEREAS, the Township has established the "Paoli Pike Trail Maintenance Policy";

NOW THEREFORE, BE IT RESOLVED by the Board of Supervisors of East Goshen Township as follows:

The Township approves the Paoli Pike Trail Maintenance Policy and authorizes the Public Works Director to implement the Paoli Pike Trail Maintenance Policy.

RESOLVED this 7th day of Javuary, 2019.

ATTEST:

EAST GOSHEN TOWNSHIP BOARD OF SUPERVISORS

Land S Emanuel

E.M. Shane

Albert

East Goshen Township

Paoli Pike Trail Maintenance Policy

Introduction:

East Goshen Township will design and construct a Pedestrian and Bicycle trail along Paoli Pike within East Goshen Township. The Township will secure permanent Sidewalk, traffic signal and temporary construction easements (easement areas) from individual property owners along the length of the trail. The Township Board of Supervisors has determined that year round maintenance of the trail is necessary for the safety of the trail users. Outlined below is the trail maintenance that he Township will perform along the Paoli Pike Trail adjacent

Regular Maintenance:

The following maintenenace will be conducted regularly within the sidewalk easement, as determined by the Public Works Department.

Trash Collection: Empty trash receptacles within the easement

Litter collection: Pick up litter within the easement

<u>Tree Limb Trimming:</u> Trim tree limbs that encroach into the easement area to a height of 8 feet above the trail surface

Tree Maintenance: Trees within the easement area will be maintained

Trail Surface Maintenance: The trail surface will be maintained as needed

Trail Signage Maintenance: Signage along the trail shall be maintained as needed

Trail Fencing: Trail fencing shall be maintained as needed

Benches and Bike racks: Benches and bike racks shall be maintained as needed

Grass Maintenance:

The following maintenance to the grass areas within the easement between the trail surface and Paoli Pike easements will be done regularly during the growing season (May 1 – September 30), as determined necessary by the Public Works Department.

Grass Cutting:

- Grass will be cut as needed within the easement
- Grass will be cut between the easement and the vehicle cartway(s)

Grass Trimming:

- Grass will be trimmed as needed within the easement
- Grass will be trimmed as needed between the easement and the vehicle cartway(s)

Winter Maintenance:

The following winter maintenance will be done as necessary after winter weather events along the trail easement upon completion of all winter maintenance on all township roads.

Snow removal: Snow will be physically removed from the trail surface as necessary Ice removal: Ice will be removed from the trail surface with salt as necessary