

IS DRAWING IS AND SHALL REMAIN THE PROPERTY OF GANNETT FLEMING, INC. ANY MISUSE, REUSE, TERRATIONS, ADDITIONS, ANDOR DESETTONS OF THESE DRAWINGS ON PROJECT EXTENSIONS OR OTHER CUECTS SHALL BE AT THE USER'S SOLE RISK AND WITHOUT WASHINGT FLEMING, INC. IN THE EVENT AT A COMPLICT ARISES BETWEEN THE SEALED DRAWINGS AND THE ELECTRONIC FLEST, THE SEALED DRAWINGS AND THE SEALED PROPERTY OF THE SEALED DRAWINGS AND THE ELECTRONIC FLEST, THE SEALED DRAWINGS AND THE SEALED DRAWINGS AND THE SEALED DRAWINGS AND THE ELECTRONIC FLEST, THE SEALED DRAWINGS AND THE SEALED DRAWINGS AND THE SEALED DRAWINGS AND THE ELECTRONIC FLEST, THE SEALED DRAWINGS THE SEALED DRAWINGS AND THE SEALED DRAWINGS AND THE SEATER THE SEALED DRAWINGS AND THE SEALED DRAWINGS AND THE SEALED DRAWINGS AND THE SEALED THE SEALED DRAWINGS THE SEALED THE

**CONCEPT PLAN** 

ſ					DESIGNED	CADD	SCALE
Ī					ECN	XXX	AS SHOWN
- 1					DRAWN	CHECKED	APPROVED
	NO.	DESCRIPTION	DATE	BY	1001		
- 1	REVISIONS			XXX	XXX	XXX	

<b>A Gannett Fleming</b>
--------------------------


CHESTER COUNTY, PENNSYLVANIA	BF
DECOMMISSIONING OF HERSHEY'S MILL DAM	

OPTION 1

JOB NO.
SHEET NO.
60466

1 OF 2

DATE
DRAWING NO.
DEC. 2016

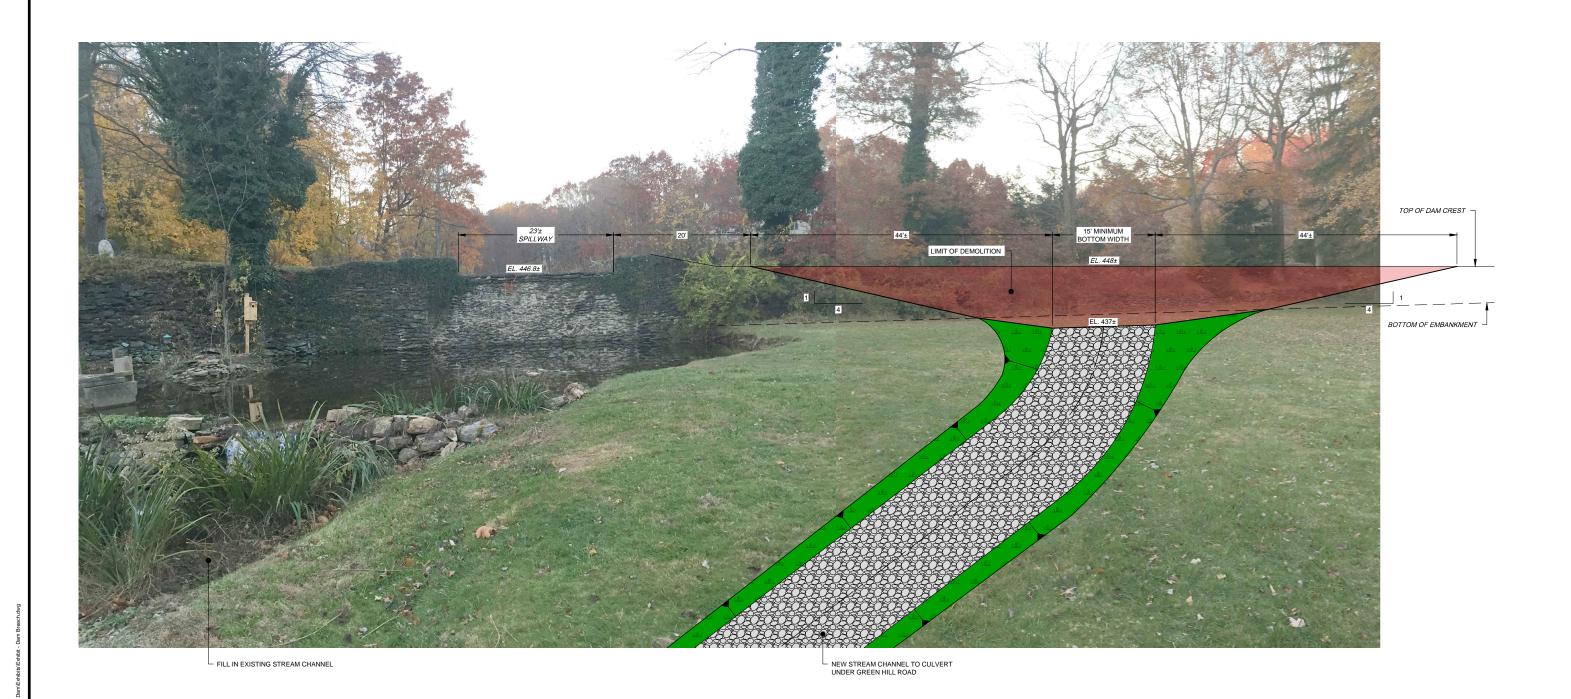

IIS DRAWING IS AND SHALL REMAIN THE PROPERTY OF GANWETT FLEMING, INC. ANY MISUSE, REUSE, TEXT OF THE PROPERTY OF THE PROPERTY

**CONCEPT PLAN** 

				DESIGNED	CADD	SCALE
				ECN	XXX	AS SHOWN
				DRAWN	CHECKED	APPROVED
NO.	DESCRIPTION	DATE	BY	XXX		
	REVISIONS				XXX	XXX



EAST GOSHEN TOWNSHIP	DDE A OLI EVILIDIT	JOB NO.
CHESTER COUNTY, PENNSYLVANIA	BREACH EXHIBIT	60466
	OPTION 2	
DECOMMISSIONING OF	OI HONZ	DATE
HERSHEY'S MILL DAM		DEC. 201
		DLO. 201