


Paoli Pike Trail - Conceptual Design Exhibit

SAMPLE RAISED HARDSCAPE MEDIAN



PHOTO SOURCE: GOOGLE STREETVIEW

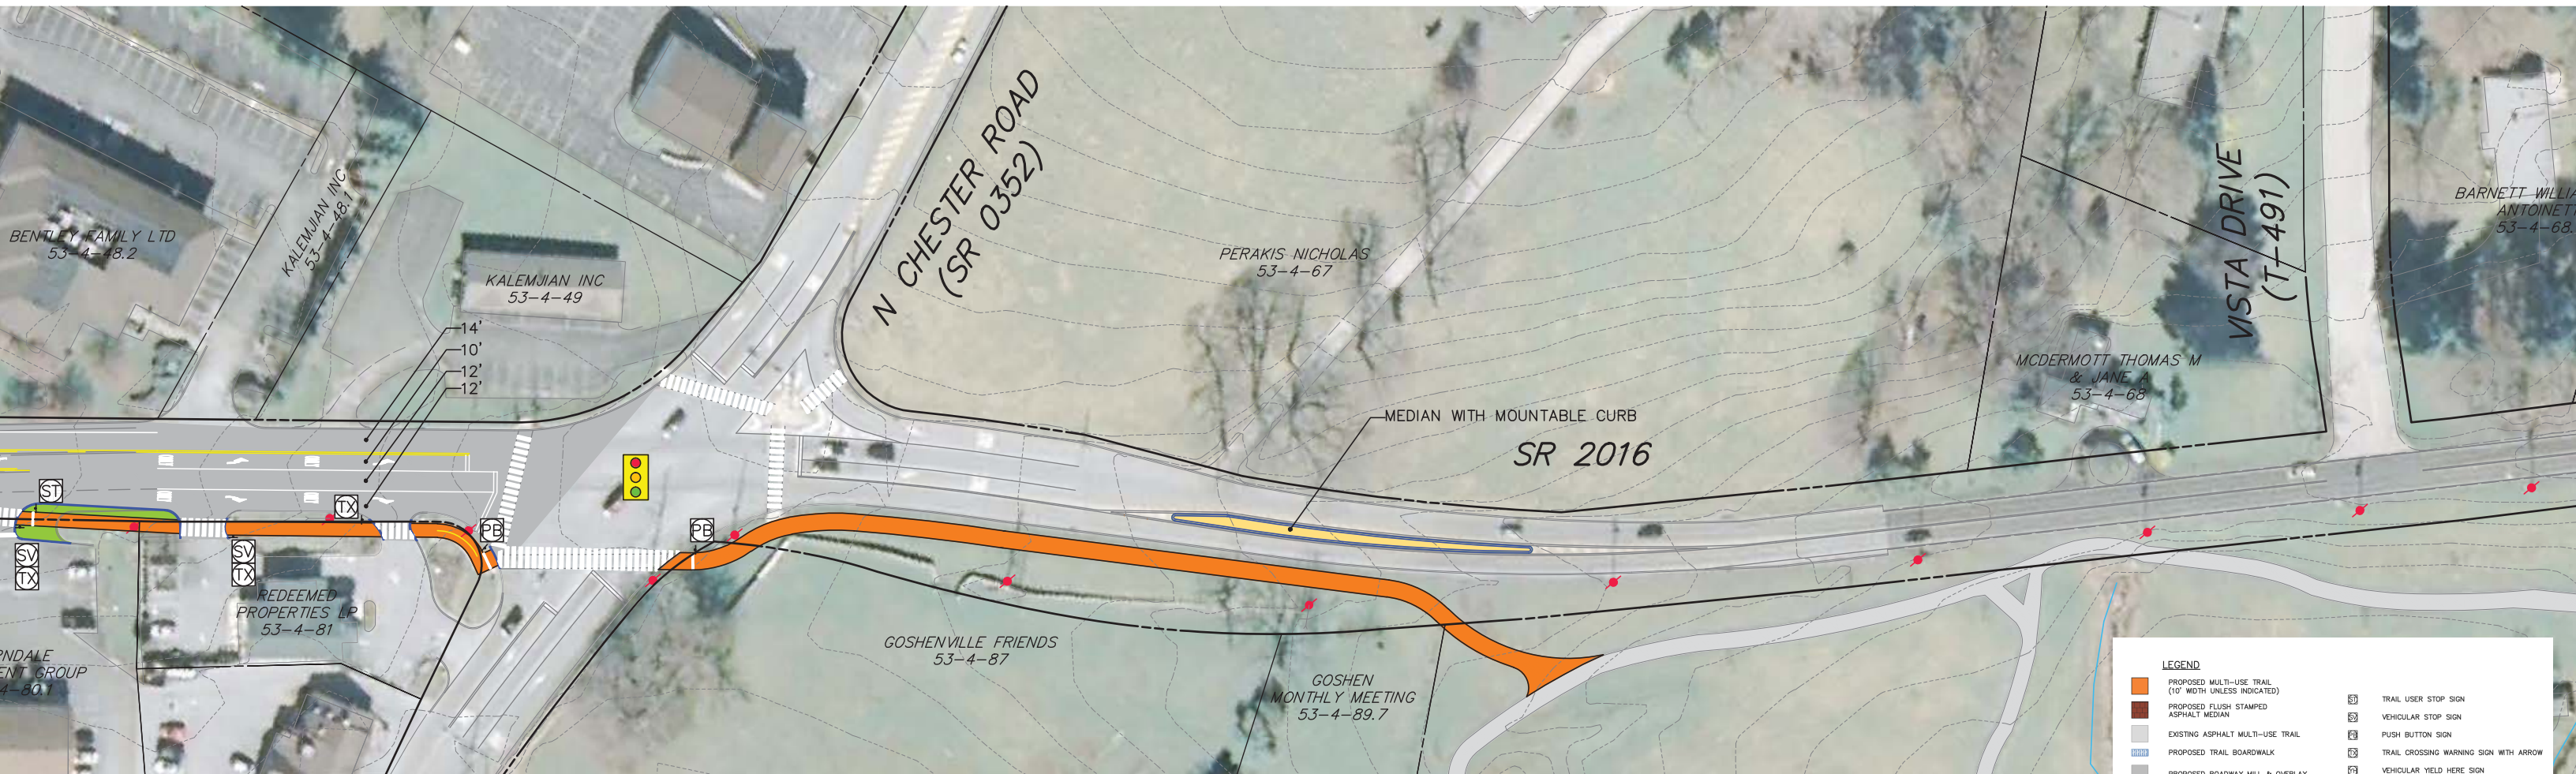

8' WIDE TRAIL |

See the complete Conceptual Design Exhibit on the East Goshen Township website

DRAFT
9/11/15