






TRAFFIC CALMING EXHIBIT C: PAOLI PIKE AT LINE ROAD

OPTION 2

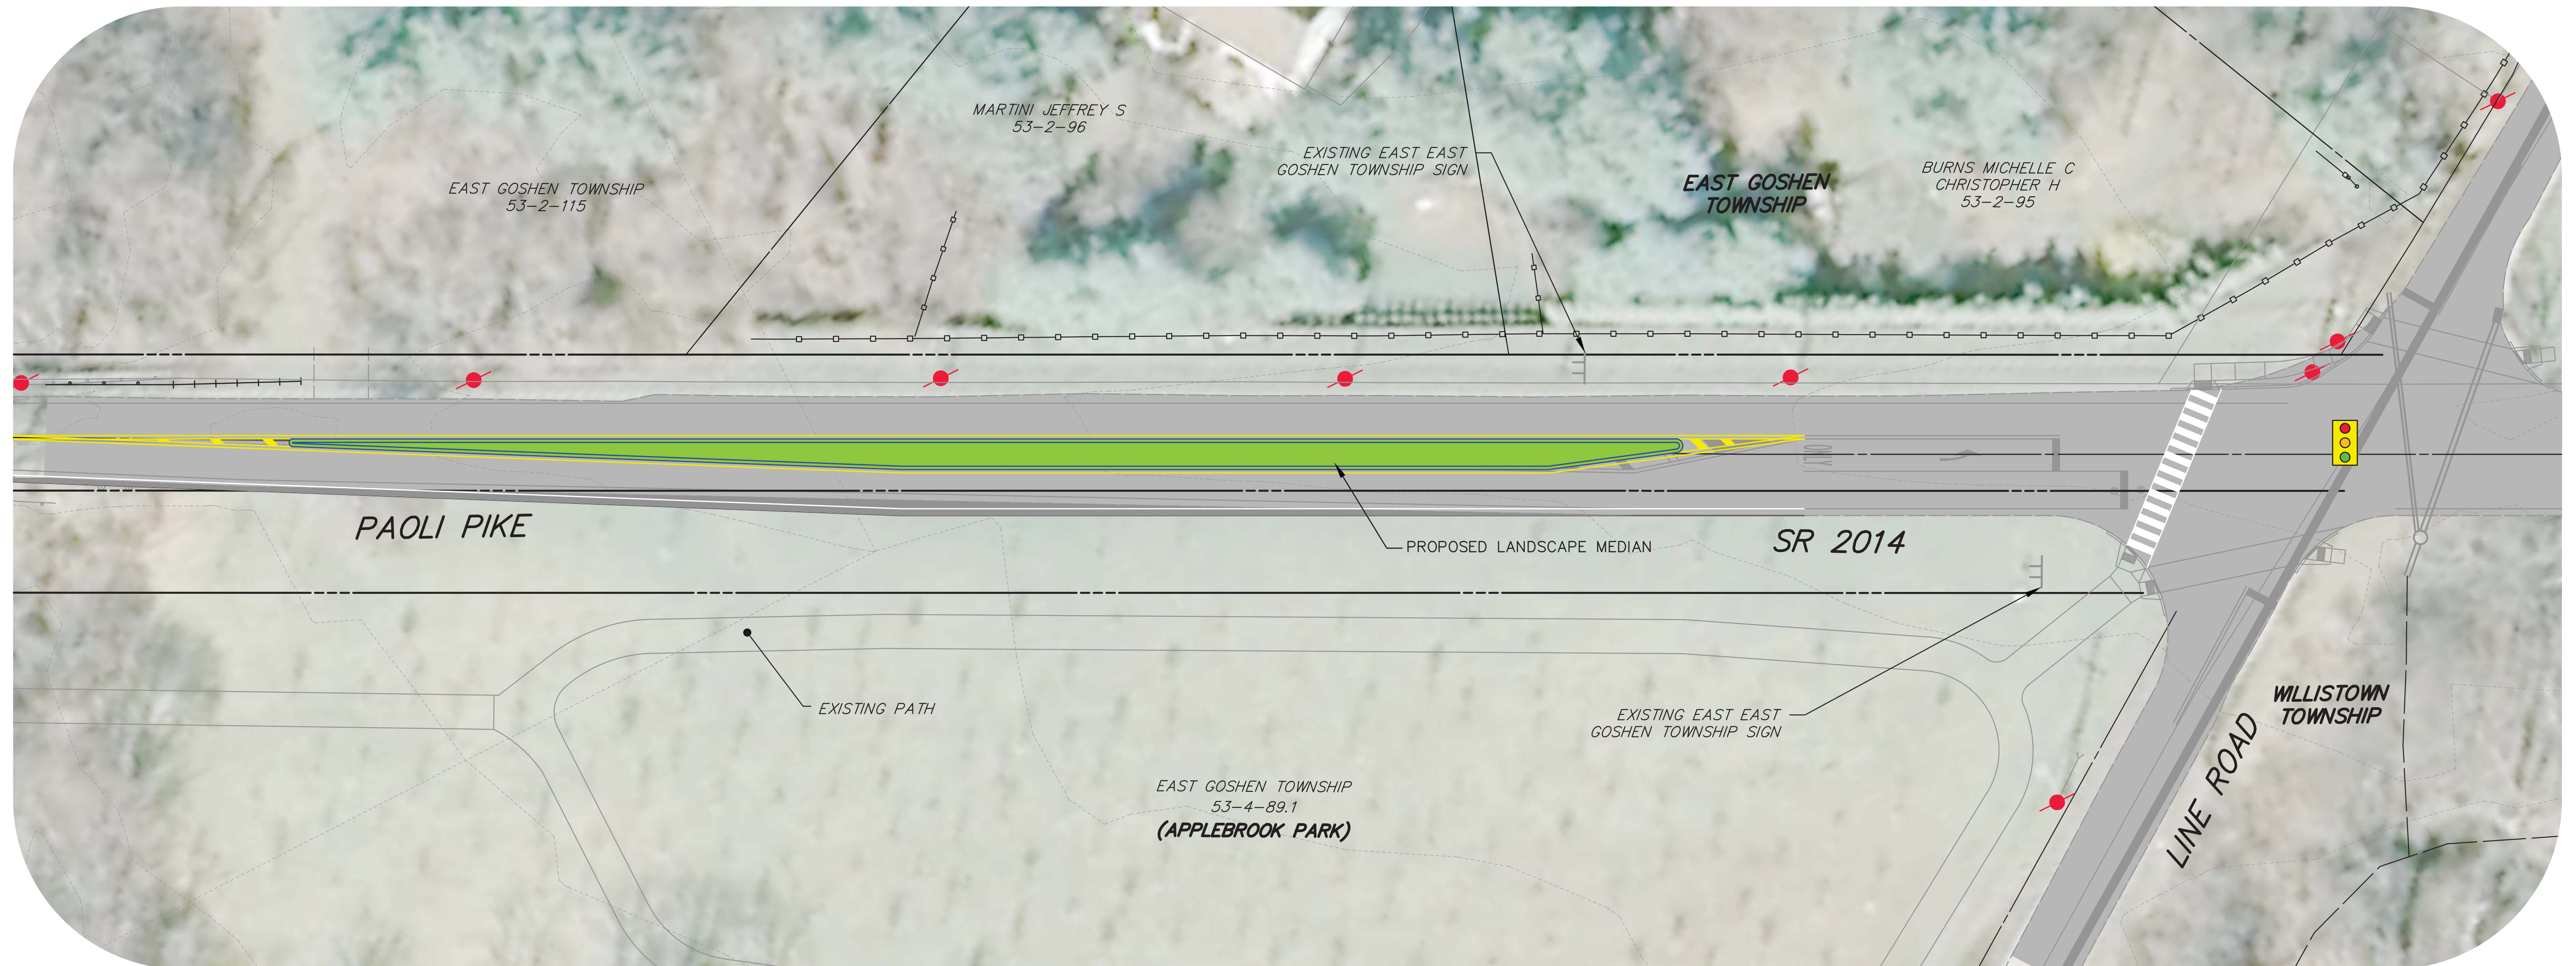

LEGEND

	PROPOSED LANDSCAPED MEDIAN		EXISTING CURB
	PROPOSED CURB		EXISTING EDGE OF PAVEMENT
	PROPOSED PAVEMENT MARKINGS		EXISTING PAVEMENT MARKINGS
			EXISTING CONTOUR (2 FOOT INTERVAL)
			EXISTING RIGHT-OF-WAY LINE
			EXISTING PROPERTY LINE
			EXISTING UTILITY POLE
			EXISTING TOWNSHIP BORDER

NOTE:
REFER TO PAOLI PIKE CORRIDOR MASTER PLAN FOR ALL ASSUMPTIONS, EXCLUSIONS, AND DESIGN CRITERIA USED IN THE PREPARATION OF THIS CONCEPTUAL DESIGN PLAN.

